



- GENERAL NOTES
1. COPYRIGHT RESERVED
 2. DO NOT SCALE DRAWING. USE FIGURED DIMENSIONS ONLY.
 3. ALL DISCREPANCIES TO BE REPORTED TO ARCHITECT.
 4. THE CONTRACTOR IS RESPONSIBLE FOR CHECKING ALL LEVELS AND DIMENSIONS.
 5. ALL STRUCTURE TO BE TO STRUCTURAL ENGINEERS DETAILS.
 6. ALL MECH & ELEC SERVICES TO SERVICES ENGINEERS DETAILS.
 7. ALL PROPRIETARY ITEMS TO BE INSTALLED IN ACCORDANCE WITH MANUFACTURERS INSTRUCTIONS.
 8. CONTRACTOR IS RESPONSIBLE FOR THE COORDINATION OF STRUCTURE FINISHES AND SERVICES.

| REV | DATE | DESCRIPTION | BY |
|-----|------|-------------|----|
| | | | |
| | | | |
| | | | |
| | | | |

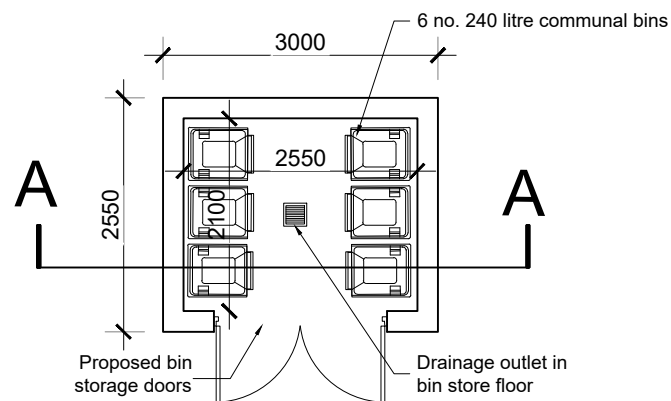

Plan 1:100

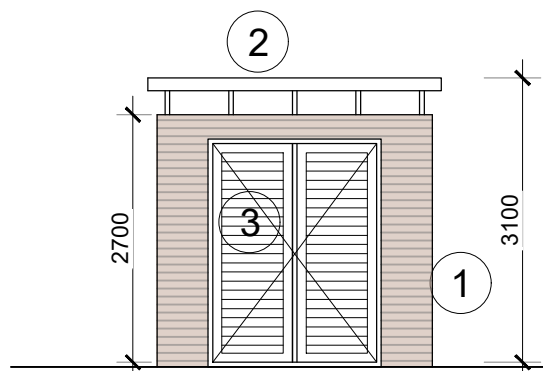


Front Elevation 1:100


Bin Storage Structures Plan, Section and Elevations

MATERIALS LEGEND


1. Perforated brick wall
2. Low sloped metal roof
3. Wood louver doors

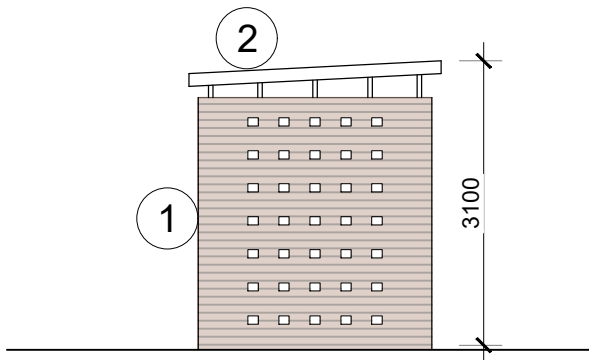


Side Elevation 1:100

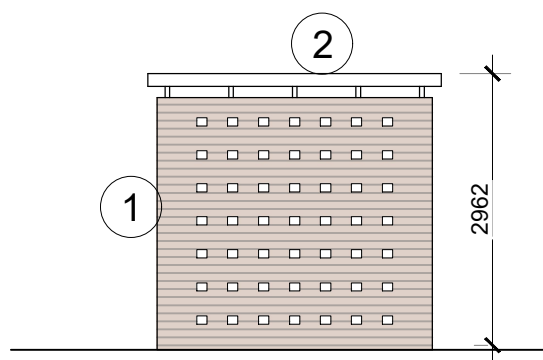


Rear Elevation 1:100

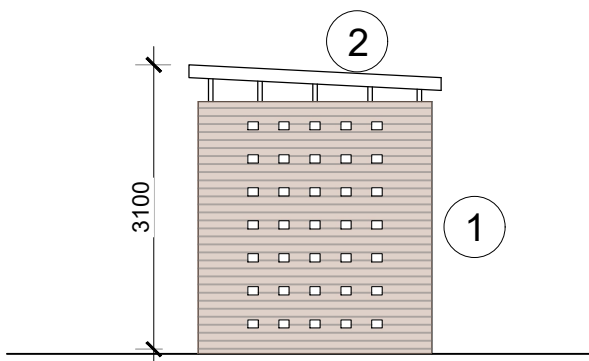

Side Elevation 1:100

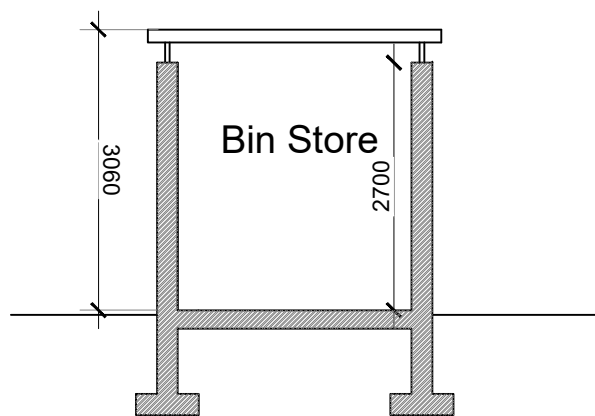

Section A-A 1:100

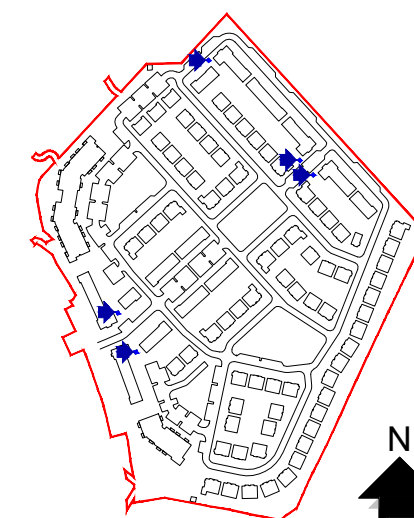

KEY PLAN
NOT TO SCALE



**JOHN FLEMING
ARCHITECTS**

103 LEESON STREET UPPER, DUBLIN 4.
T: (01) 6689888 E: info@jfa.ie W: www.jfa.ie

CLIENT
Ardstone Homes Ltd

PROJECT
RESIDENTIAL DEVELOPMENT
CRODAUN, CELBRIGDE, CO. KILDARE

DRAWING
Communal Refuse Storage
Plan, Section and Elevations

SCALE 1:100 @ A3 JOB NO. 1744

DRAWN BY NC

DATE Jan 2019

DRAWING NUMBER P-BIN-0-1 REVISION -

DRAWING LOCATION
\\17 Jobs\1744\03-planning\31 planning application\312.dwg

DRAWING STATUS
PLANNING