




Front Elevation - Scale 1:200
Block Type C3 - Option 2

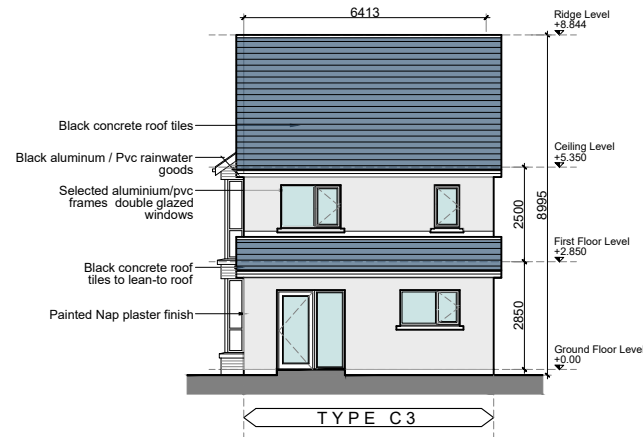


Rear Elevation - Scale 1:200
Block Type C3 - Option 2

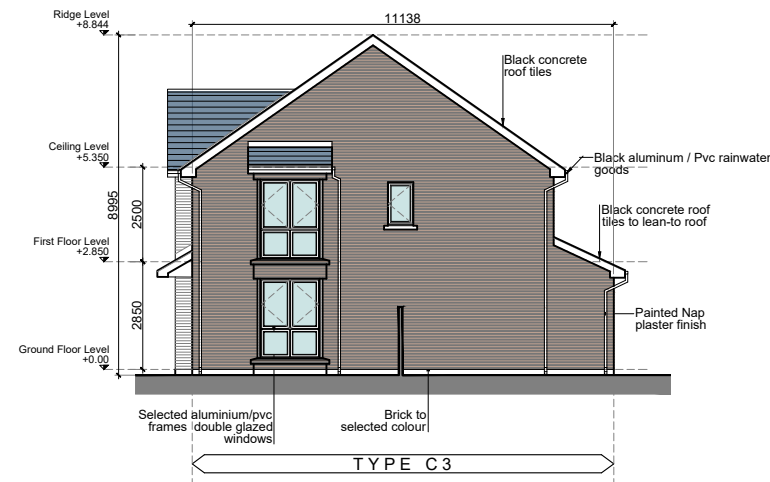


Side Elevation - Scale 1:200
Block Type C3 - Option 2

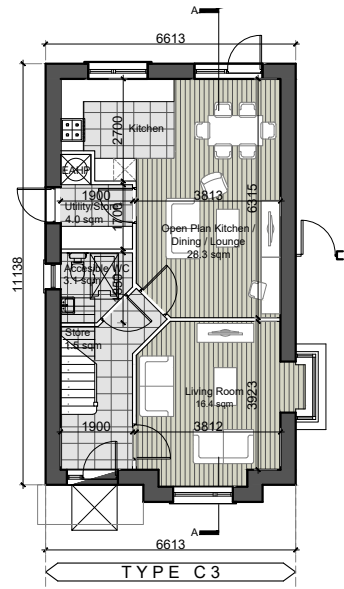


Ground Floor Plan - Scale 1:200
Block Type C3 - Option 2

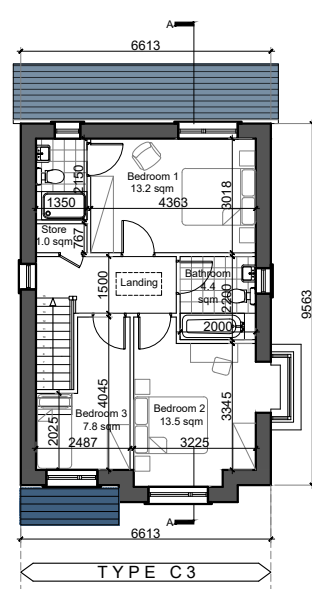

First Floor Plan - Scale 1:200
Block Type C3 - Option 2

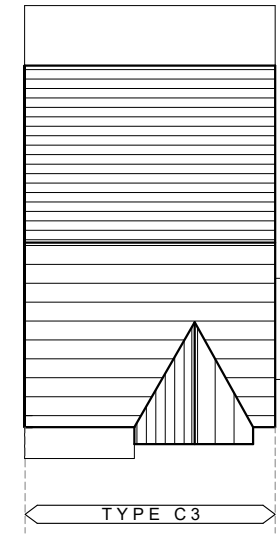

Roof Plan - Scale 1:200
Block Type C3 - Option 2

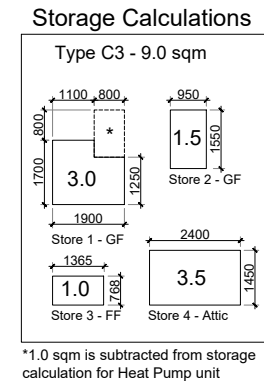

REFER TO SITE LAYOUT PLAN FOR ORIENTATION AND FINISHED FLOOR LEVELS

House Number:
123



JOHN FLEMING ARCHITECTS
103 LEESON STREET UPPER, DUBLIN 4.
T: (01) 6689888 E: info@jfa.ie W: www.jfa.ie

CLIENT
ARDSTONE-HOMES-LTD

PROJECT
RESIDENTIAL HOUSING DEVELOPMENT
CRODAUN, CELBRIDGE, CO. KILDARE

DRAWING
BLOCK TYPE C3 - OPTION 2
PLANS, ELEVATIONS AND SECTION

SCALE 1:200 @ A3 JOB NO. 1744

DRAWN BY RJ


DATE NOVEMBER 2019

DRAWING NUMBER REVISION


P-HC3-0-2 -

DRAWING LOCATION
w:\17 jobs\1744\03-planning\3.1 planning application\3.1.2.dwg


DRAWING STATUS
PLANNING

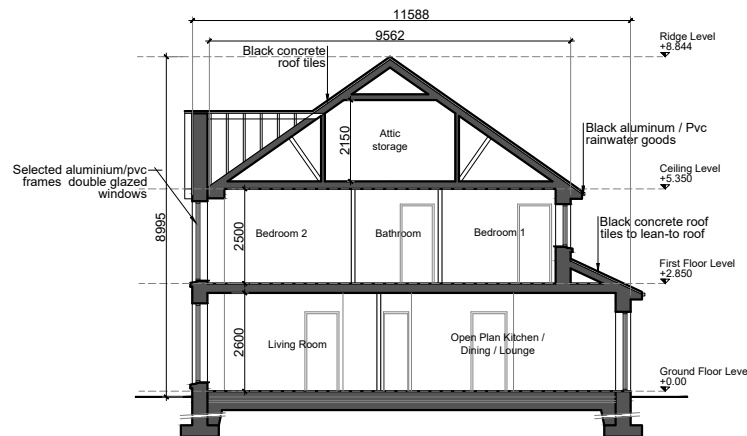

Section A-A - Scale 1:200
Block Type C3 - Option 2

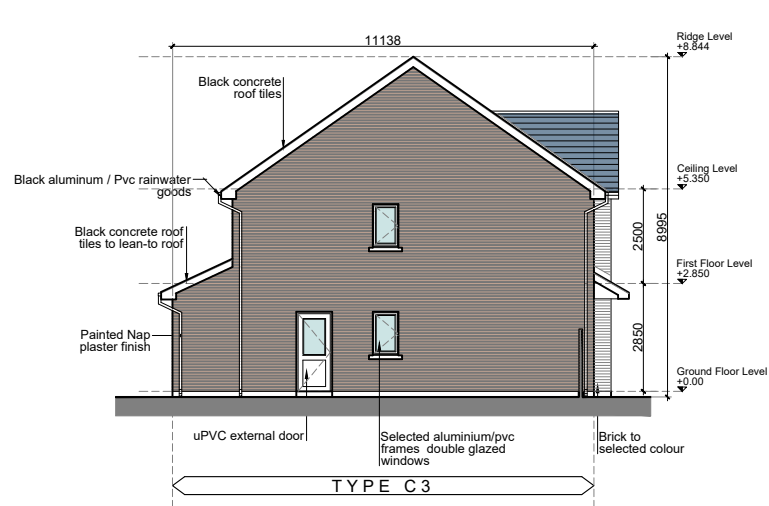

Side Elevation - Scale 1:200
Block Type C3 - Option 2

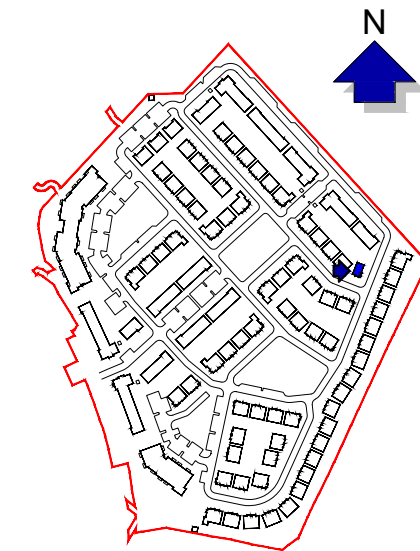

KEY PLAN
NOT TO SCALE

