



Front Elevation - Scale 1:200
Block Type D1 - Option 2




Rear Elevation - Scale 1:200
Block Type D1 - Option 2

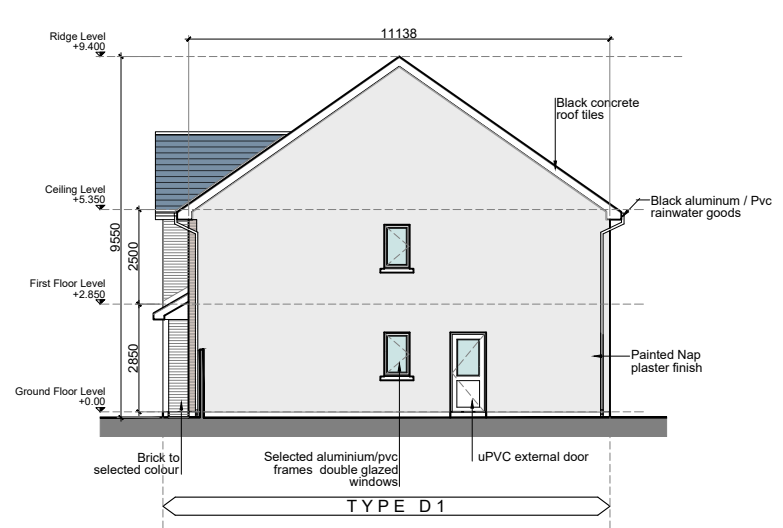


Side Elevation - Scale 1:200
Block Type D1 - Option 2

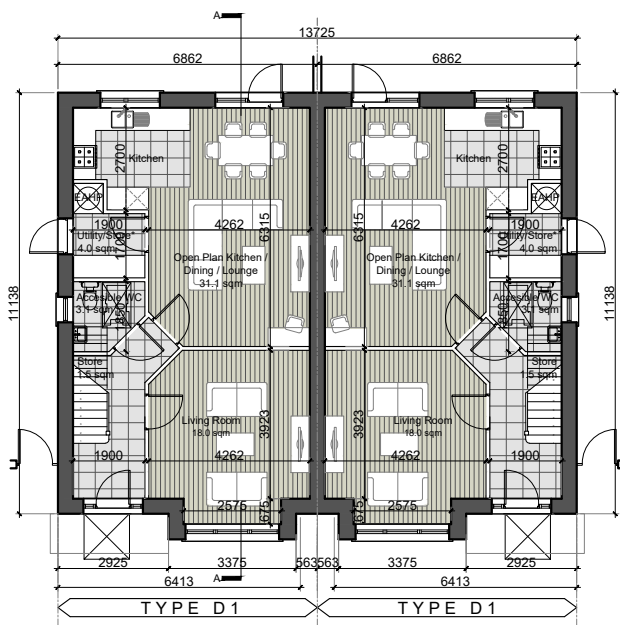


Ground Floor Plan - Scale 1:200
Block Type D1 - Option 2

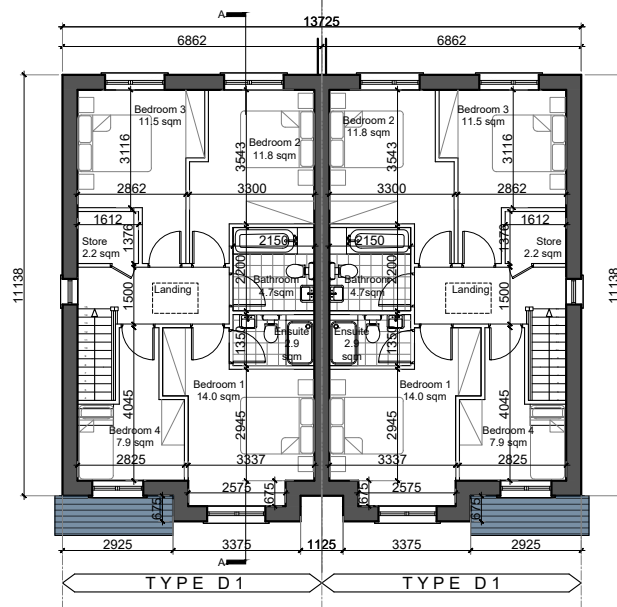

First Floor Plan - Scale 1:200
Block Type D1 - Option 2

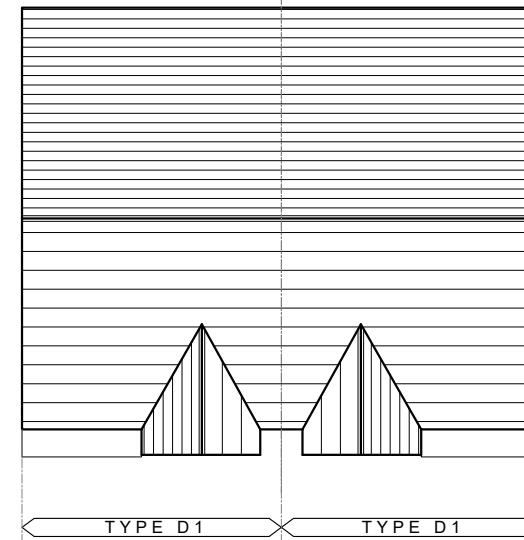

Roof Plan - Scale 1:200
Block Type D1 - Option 2

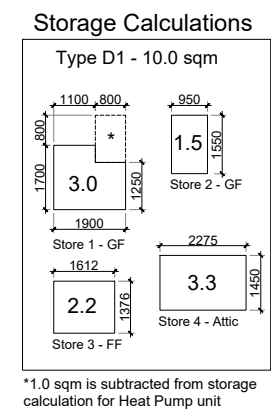

REFER TO SITE LAYOUT PLAN FOR ORIENTATION AND FINISHED FLOOR LEVELS

House Numbers:
41-44, 65-72, 81-82, 85-90, 93-94, 99-100



JOHN FLEMING ARCHITECTS

103 LEESON STREET UPPER, DUBLIN 4.
T: (01) 6689888 E: info@jfa.ie W: www.jfa.ie

CLIENT
ARDSTONE-HOMES-LTD

PROJECT
RESIDENTIAL HOUSING DEVELOPMENT
CRODAUN, CELBRIDGE, CO. KILDARE

DRAWING
BLOCK TYPE D1 - OPTION 2
PLANS, ELEVATIONS & SECTION


SCALE
1:200 @ A3
JOB NO. 1744

DRAWN BY RJ
DATE NOVEMBER 2019


DRAWING NUMBER P-HD1-0-2
REVISION -

DRAWING LOCATION
w:\17 jobs\1744\03-planning\3.1-planning-application\3.1.2.dwg


DRAWING STATUS
PLANNING

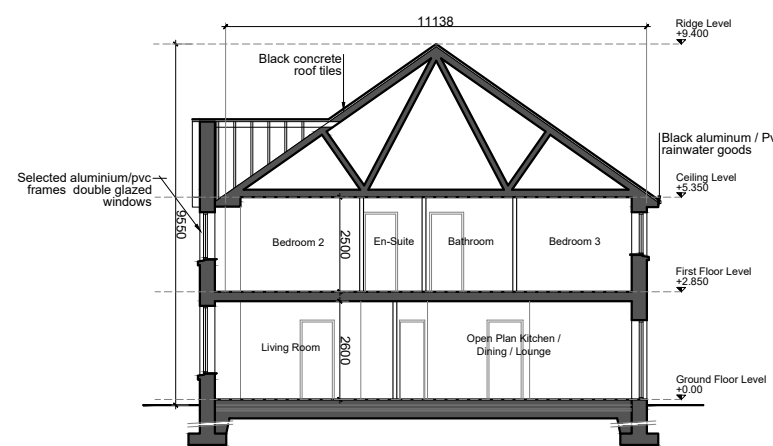

Section A-A - Scale 1:200
Block Type D1 - Option 2

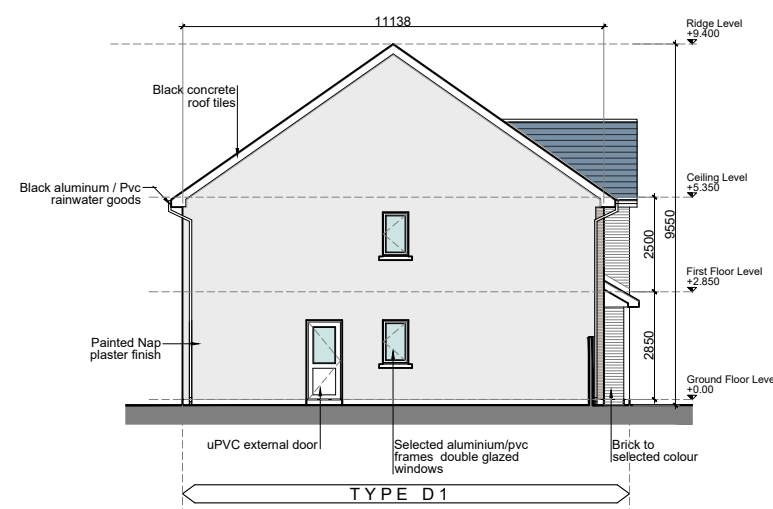

Side Elevation - Scale 1:200
Block Type D1 - Option 2

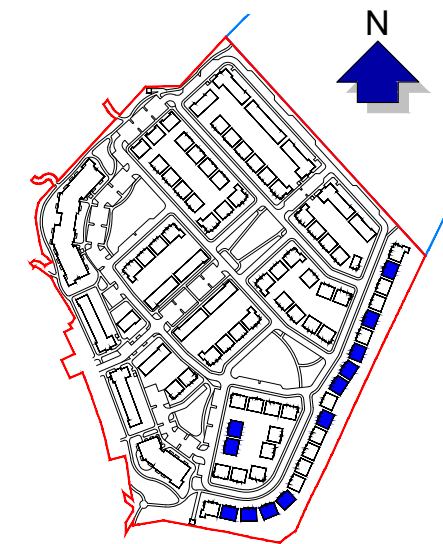

KEY PLAN
NOT TO SCALE

