




Front Elevation - Scale 1:200
Block Type D2 - Option 2

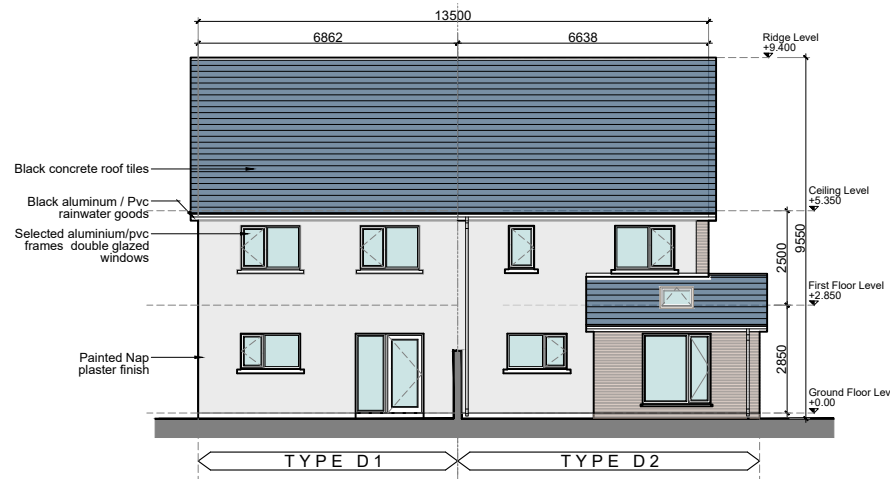


Rear Elevation - Scale 1:200
Block Type D2 - Option 2

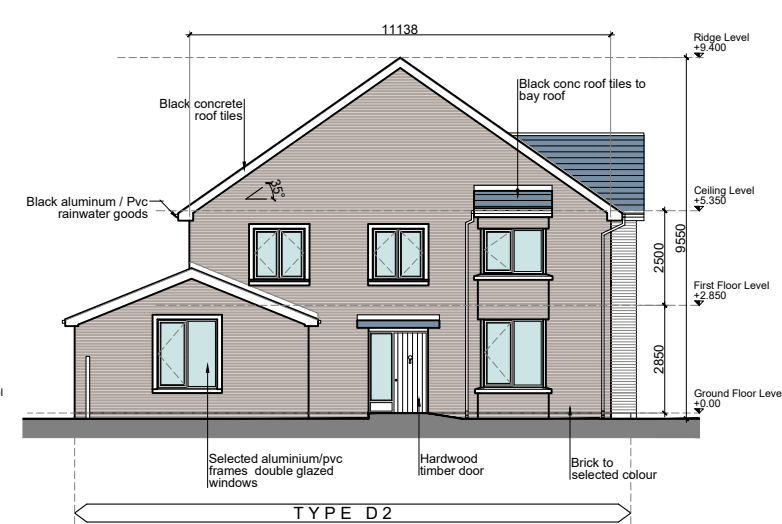


Side Elevation - Scale 1:200
Block Type D2 - Option 2

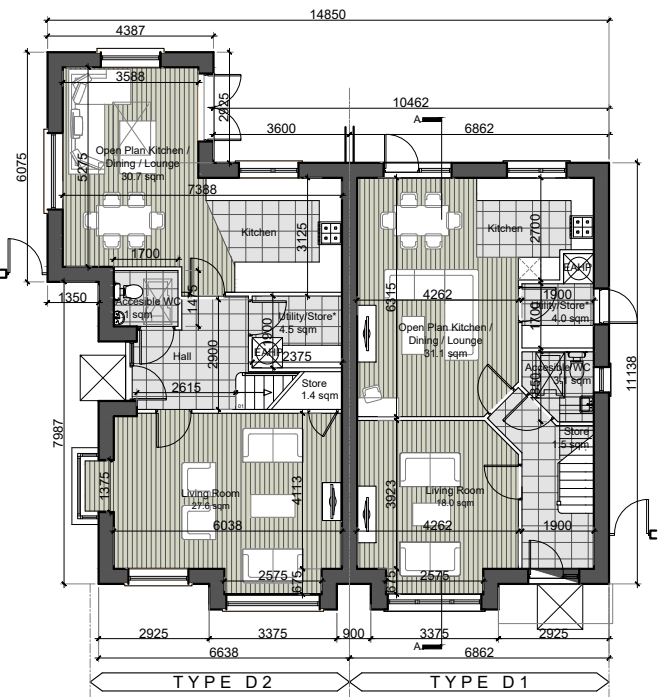


Ground Floor Plan - Scale 1:200
Block Type D2 - Option 2

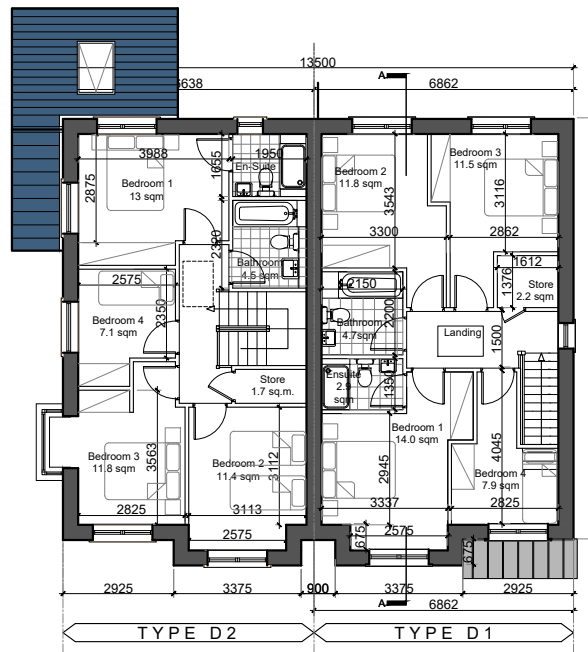


First Floor Plan - Scale 1:200
Block Type D2 - Option 2

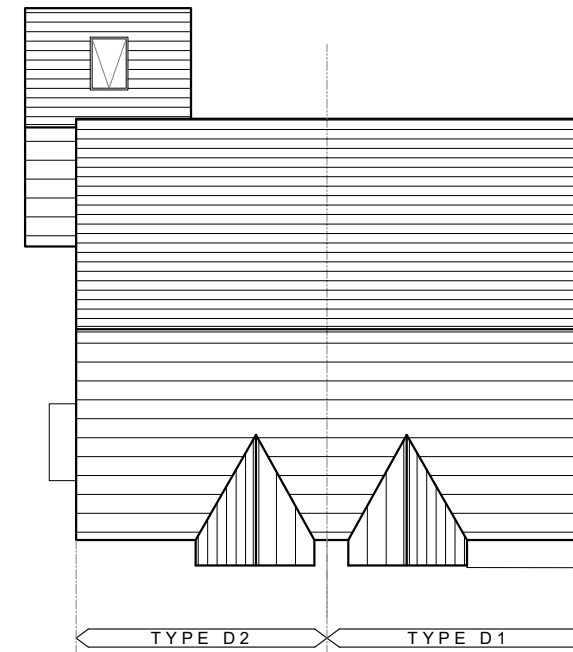

Roof Plan - Scale 1:200
Block Type D2 - Option 2

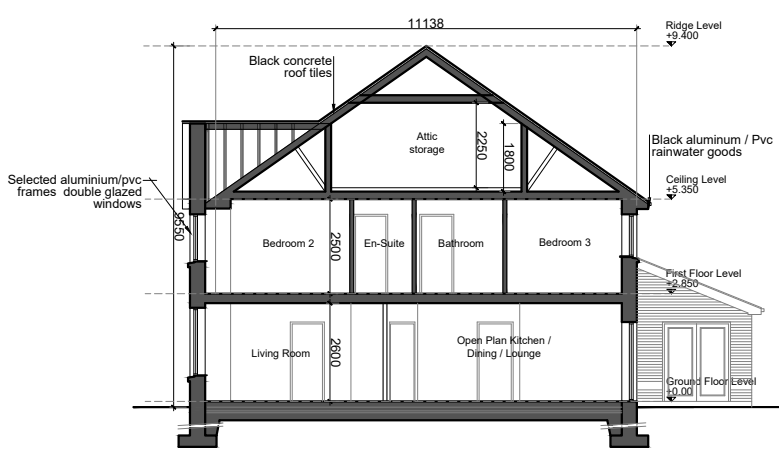

Section A-A - Scale 1:200
Block Type D2 - Option 2

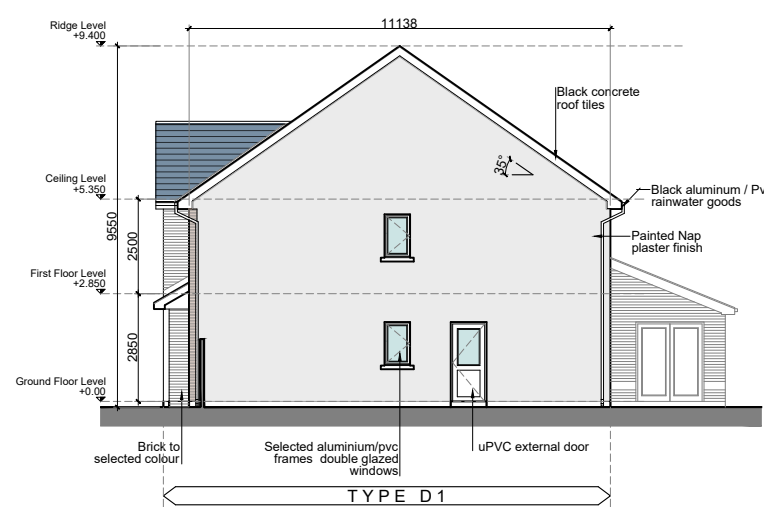

Side Elevation - Scale 1:200
Block Type D2 - Option 2

Storage Calculations

Type D1 - 10.0 sqm	Type D2 - 10.0 sqm
Store 2 - GF: 1.5	Store 2 - GF: 1.4
Store 1 - GF: 3.0	Store 1 - GF: 3.5
Store 3 - FF: 2.2	Store 3 - FF: 1.7
Store 4 - Attic: 3.3	Store 4 - Attic: 3.4

*1.0 sqm is subtracted from storage calculation for Heat Pump unit



REFER TO SITE LAYOUT PLAN FOR ORIENTATION AND FINISHED FLOOR LEVELS

House Numbers:
29-30, 35-36, 63-64, 101-102, 111-112, 115-116, 130-133, 152-153, 156-157, 184-185, 190-191



JOHN FLEMING ARCHITECTS
103 LEESON STREET UPPER, DUBLIN 4.
T: (01) 6689888 E: info@jfa.ie W: www.jfa.ie

CLIENT
ARDSTONE-HOMES-LTD

PROJECT
RESIDENTIAL HOUSING DEVELOPMENT
CRODAUN, CELBRIDGE, CO. KILDARE

DRAWING
BLOCK TYPE D2 - OPTION 2
PLANS, ELEVATIONS AND SECTION

SCALE
1:200 @ A3
JOB NO.
1744

DRAWN BY
RJ

DATE
NOVEMBER 2019

DRAWING NUMBER
P-HD2-0-2
REVISION

DRAWING LOCATION
w:\17 jobs\1744\03-planning\3.1_planning_application\3.1.2.dwg

DRAWING STATUS
PLANNING

KEY PLAN
NOT TO SCALE



GENERAL NOTES

- COPYRIGHT RESERVED.
- DO NOT SCALE DRAWING. USE FIGURED DIMENSIONS ONLY.
- ALL DISCREPANCIES TO BE REPORTED TO ARCHITECT.
- THE CONTRACTOR IS RESPONSIBLE FOR CHECKING ALL LEVELS AND DIMENSIONS.
- ALL STRUCTURE TO BE TO STRUCTURAL ENGINEERS DETAILS.
- ALL MECH & ELEC SERVICES TO SERVICES ENGINEERS DETAILS.
- ALL PROPRIETARY ITEMS TO BE INSTALLED IN ACCORDANCE WITH MANUFACTURERS INSTRUCTIONS.
- CONTRACTOR IS RESPONSIBLE FOR THE COORDINATION OF STRUCTURE FINISHES AND SERVICES.

REV	DATE	DESCRIPTION	BY