




Front Elevation - Scale 1:200
Block Type C3 - Option 3

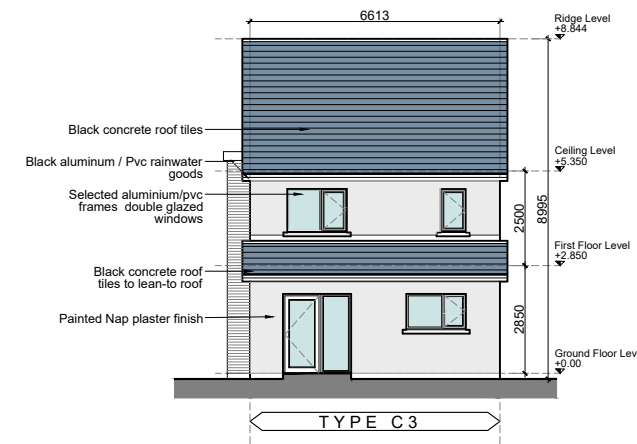


Rear Elevation - Scale 1:200
Block Type C3 - Option 3

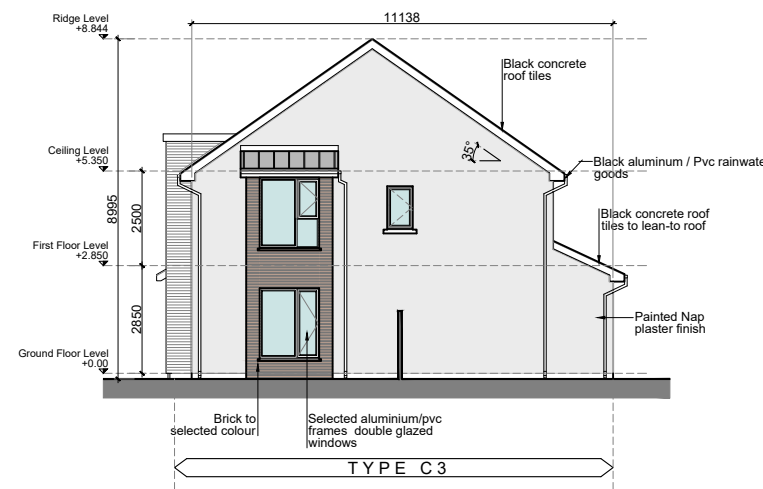


Side Elevation - Scale 1:200
Block Type C3 - Option 3

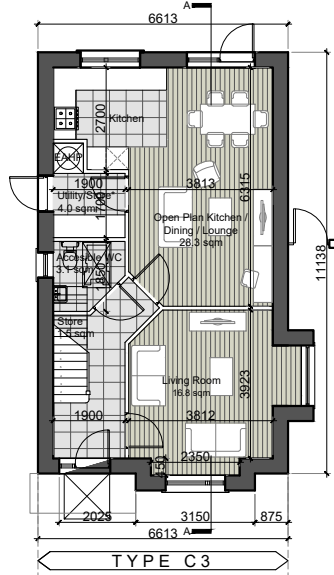


Ground Floor Plan - Scale 1:200
Block Type C3 - Option 3

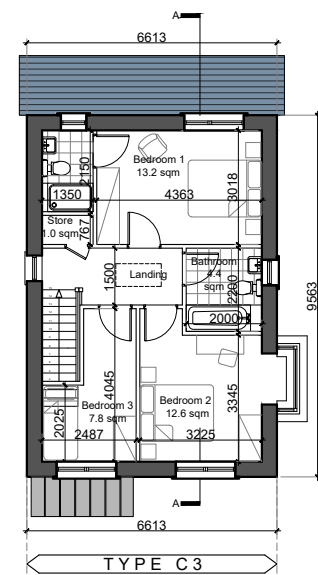

First Floor Plan - Scale 1:200
Block Type C3 - Option 3

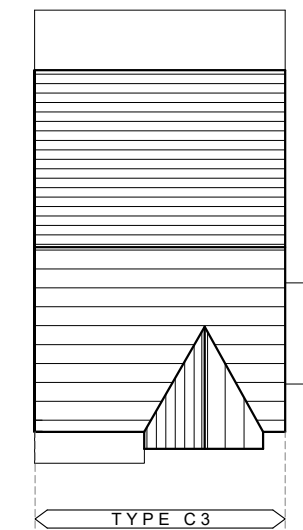

Roof Plan - Scale 1:200
Block Type C3 - Option 3

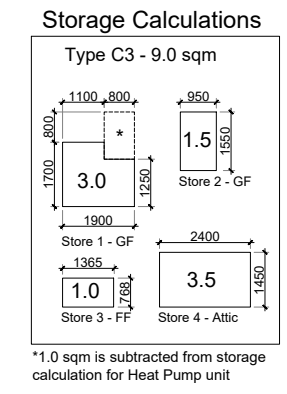

REFER TO SITE LAYOUT PLAN FOR ORIENTATION AND FINISHED FLOOR LEVELS

House Number:
123



JOHN FLEMING ARCHITECTS
103 LEESON STREET UPPER, DUBLIN 4.
T: (01) 6689888 E: info@jfa.ie W: www.jfa.ie


CLIENT
ARDSTONE-HOMES-LTD

PROJECT
RESIDENTIAL HOUSING DEVELOPMENT
CRODAUN, CELBRIDGE, CO. KILDARE


DRAWING
BLOCK TYPE C3 - OPTION 3
PLANS, ELEVATIONS AND SECTION
SCALE 1:200 @ A3 JOB NO. 1744
DRAWN BY RJ
DATE NOVEMBER 2019
DRAWING NUMBER P-HC3-0-3 REVISION -

DRAWING LOCATION
w:\17 jobs\1744\03-planning\3.1 planning application\3.1.2.dwg


DRAWING STATUS
PLANNING

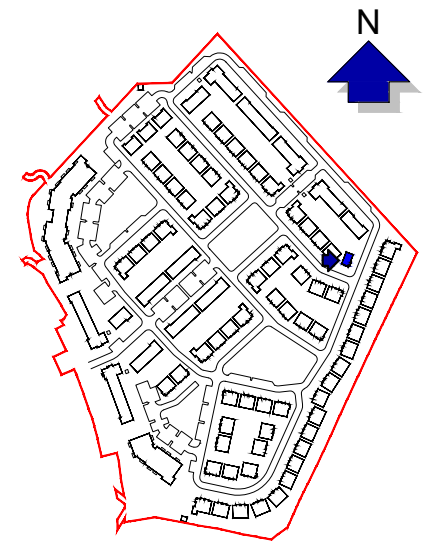

KEY PLAN
NOT TO SCALE

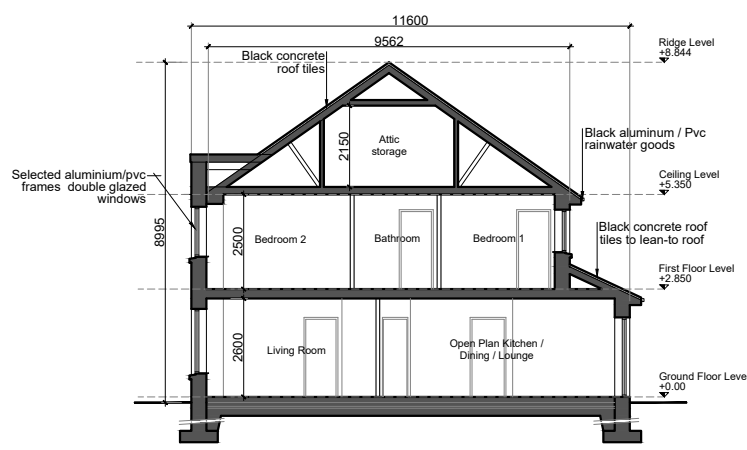

Section A-A - Scale 1:200
Block Type C3 - Option 3

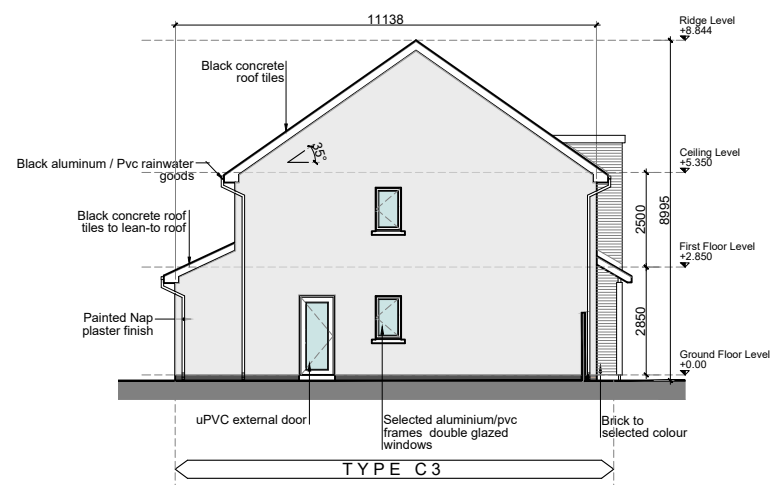

Side Elevation - Scale 1:200
Block Type C3 - Option 3