



Front Elevation - Scale 1:200

Block Type T3

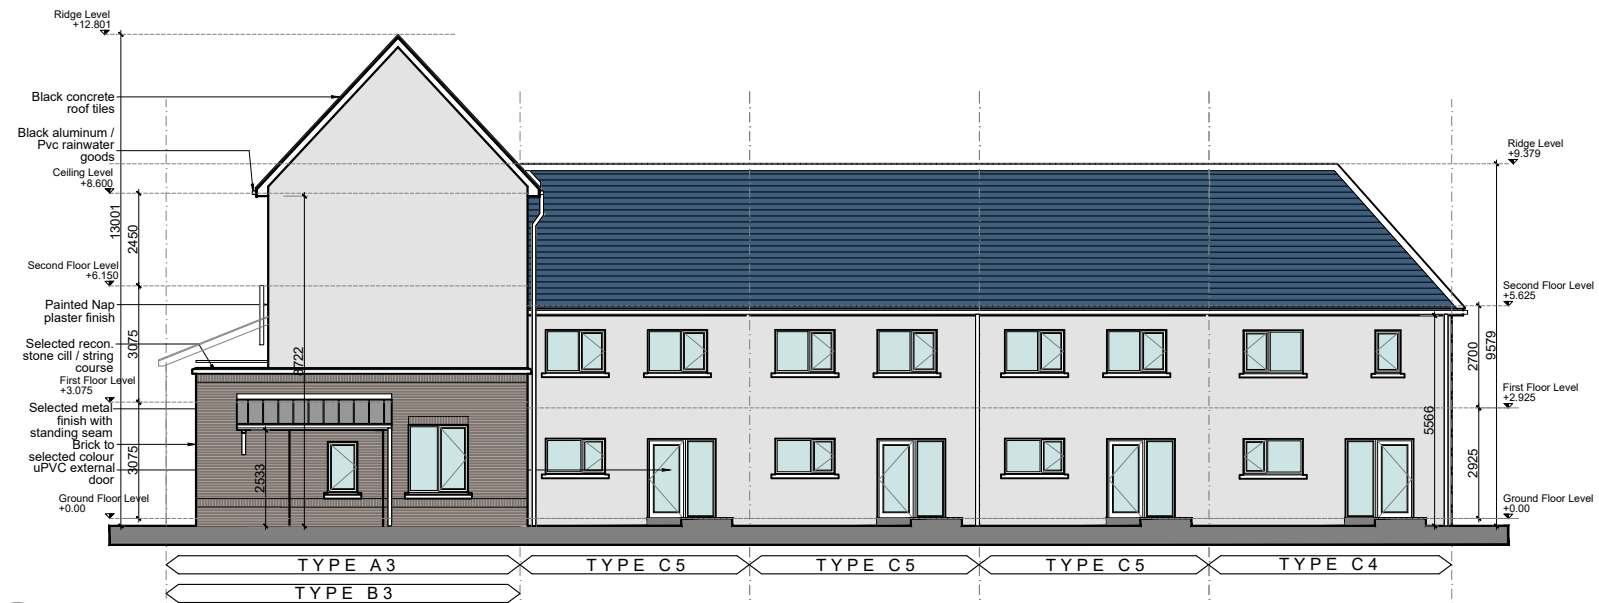


Rear Elevation - Scale 1:200

Block Type T3

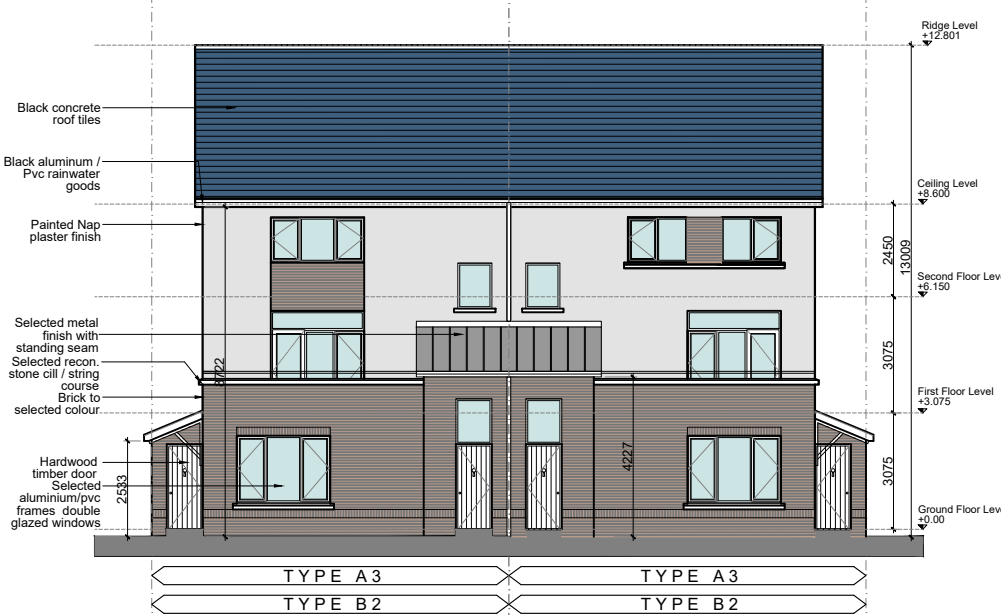


End Elevation - Scale 1:200

Block Type T3

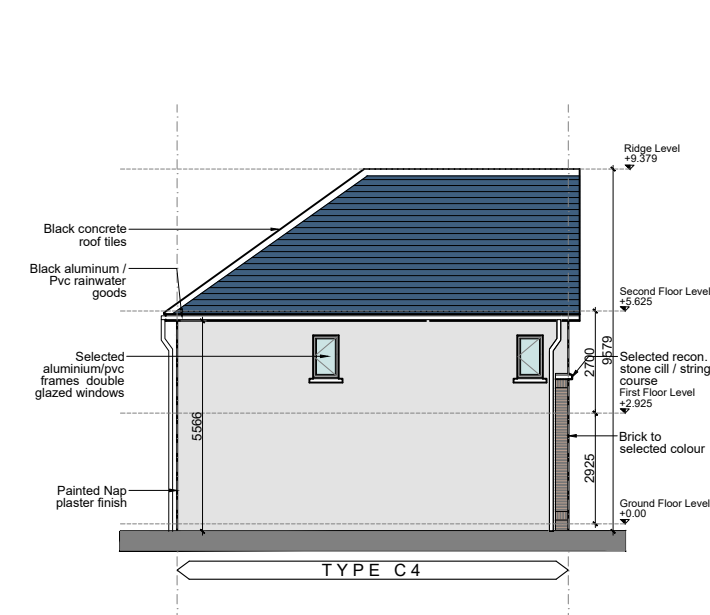

End Elevation - Scale 1:200

Block Type T3

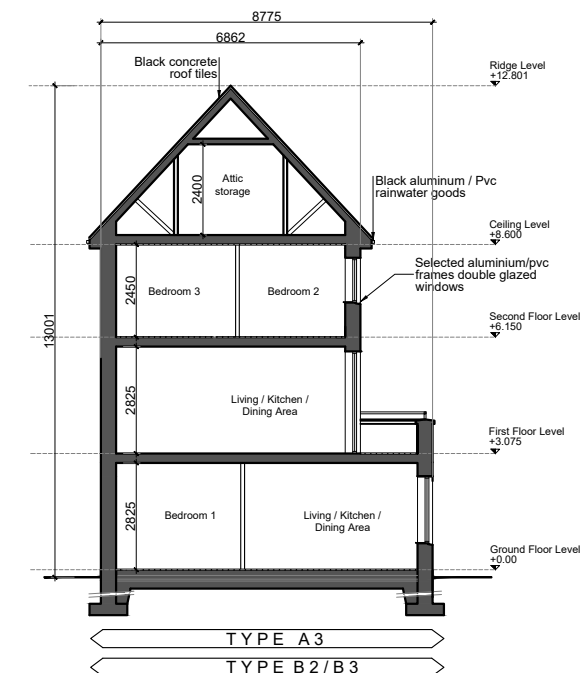

Section - Scale 1:200

Block Type T3


REFER TO SITE LAYOUT PLAN FOR ORIENTATION AND FINISHED FLOOR LEVELS

House Numbers:
216-223, 231-238, 239-246

Block Type
T3
Option 1

- GENERAL NOTES
1. COPYRIGHT RESERVED
 2. DO NOT SCALE DRAWING. USE FIGURED DIMENSIONS ONLY.
 3. ALL DISCREPANCIES TO BE REPORTED TO ARCHITECT.
 4. THE CONTRACTOR IS RESPONSIBLE FOR CHECKING ALL LEVELS AND DIMENSIONS.
 5. ALL STRUCTURE TO BE TO STRUCTURAL ENGINEERS DETAILS.
 6. ALL MECH & ELEC SERVICES TO SERVICES ENGINEERS DETAILS.
 7. ALL PROPRIETARY ITEMS TO BE INSTALLED IN ACCORDANCE WITH MANUFACTURERS INSTRUCTIONS.
 8. CONTRACTOR IS RESPONSIBLE FOR THE COORDINATION OF STRUCTURE FINISHES AND SERVICES.

| REV | DATE | DESCRIPTION | BY |
|-----|------|-------------|----|
| | | | |
| | | | |
| | | | |
| | | | |

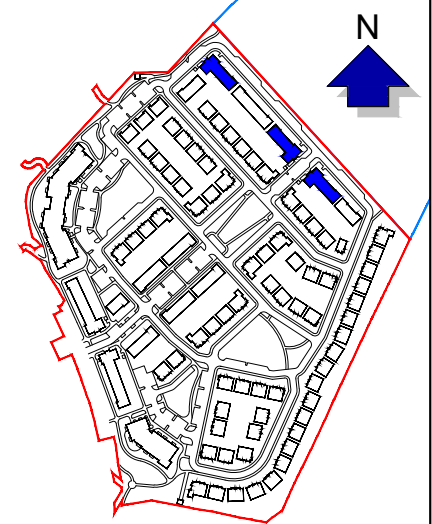

KEY PLAN

NOT TO SCALE



JOHN FLEMING ARCHITECTS

103 LEESON STREET UPPER, DUBLIN 4.
T: (01) 6689888 E: info@jfa.ie W: www.jfa.ie

CLIENT
ARDSTONE-HOMES-LTD

PROJECT
RESIDENTIAL HOUSING DEVELOPMENT
CRODAUN, CELBRIDGE, CO. KILDARE

DRAWING
BLOCK TYPE T3 - OPTION 1
ELEVATIONS & SECTIONS

SCALE 1:200 @ A3 JOB NO. 1744

DRAWN BY RJ

DATE November 2019

DRAWING NUMBER P-HT3-1-3 REVISION

DRAWING LOCATION w:\17\job\1744\03\planning\3.1\planning application\3.1.2.dwg

DRAWING STATUS
PLANNING