



○ Floor Plan - Scale 1:100  
Existing Structure

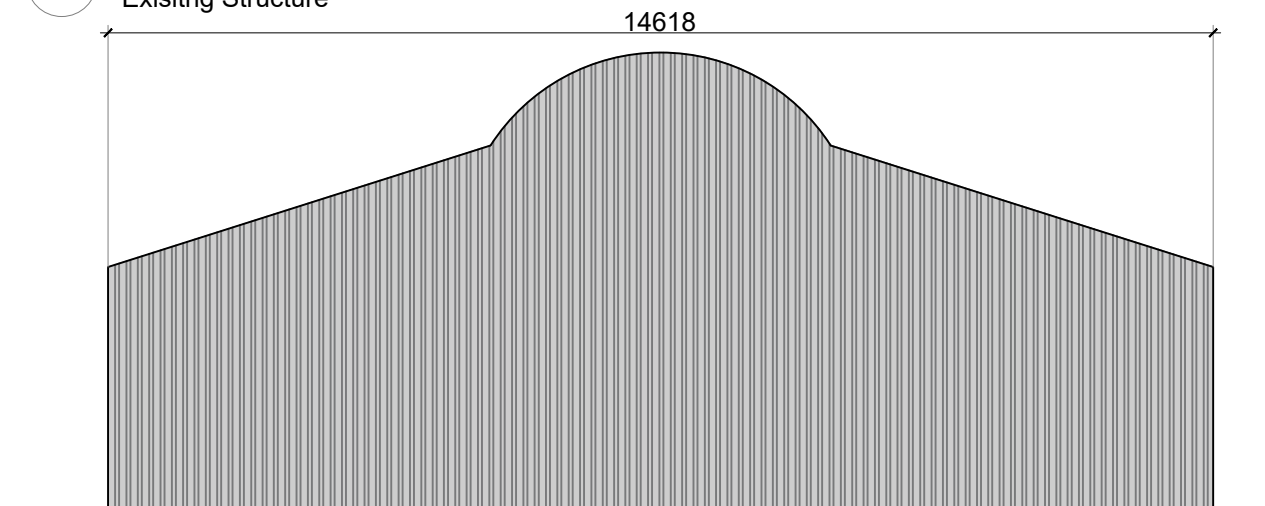


○ Indicative North Elevation - Scale 1:100  
Existing Structure

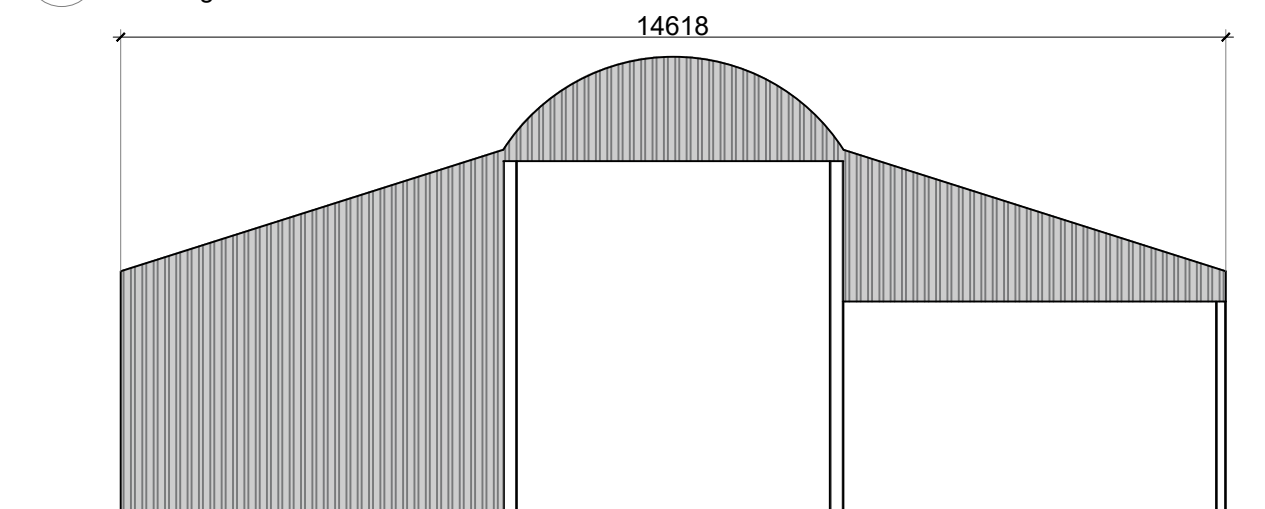


○ Indicative South Elevation - Scale 1:100  
Existing Structure



○ Reference Image - N.T.S.  
Existing Structure

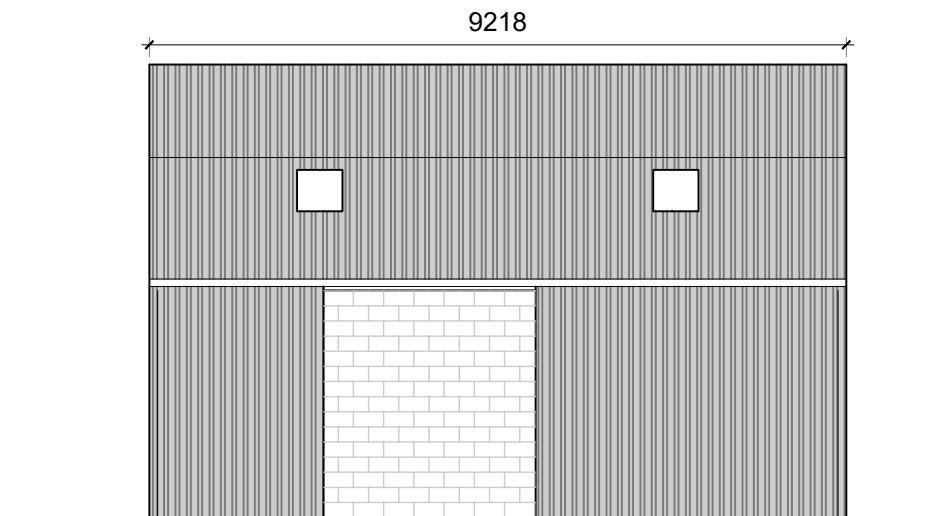


○ Indicative East Elevation - Scale 1:100  
Existing Structure

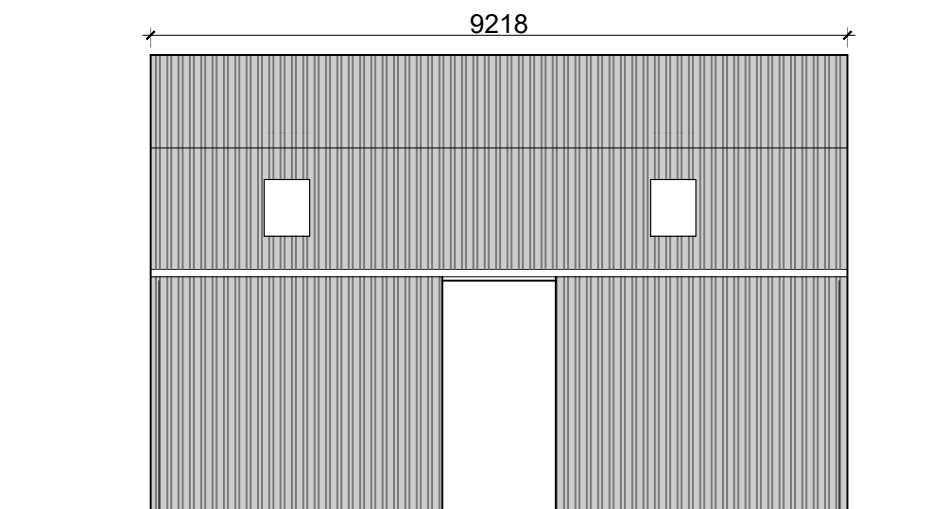

○ Indicative West Elevation - Scale 1:100  
Existing Structure

- GENERAL NOTES
1. COPYRIGHT RESERVED.
  2. DO NOT SCALE DRAWING. USE FIGURED DIMENSIONS ONLY.
  3. ALL DISCREPANCIES TO BE REPORTED TO ARCHITECT.
  4. THE CONTRACTOR IS RESPONSIBLE FOR CHECKING ALL LEVELS AND DIMENSIONS.
  5. ALL STRUCTURE TO BE TO STRUCTURAL ENGINEERS DETAILS.
  6. ALL MECH & ELEC SERVICES TO SERVICES ENGINEERS DETAILS.
  7. ALL PROPRIETARY ITEMS TO BE INSTALLED IN ACCORDANCE WITH MANUFACTURERS INSTRUCTIONS.
  8. CONTRACTOR IS RESPONSIBLE FOR THE COORDINATION OF STRUCTURE FINISHES AND SERVICES.

REV	DATE	DESCRIPTION	BY

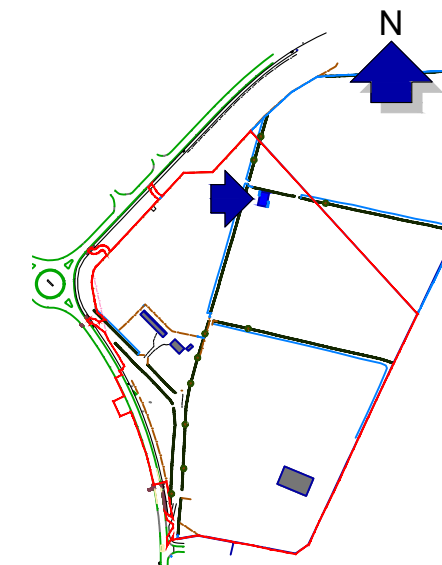

KEY PLAN - EXISTING SITE  
NOT TO SCALE



**JOHN FLEMING ARCHITECTS**

103 LEESON STREET UPPER, DUBLIN 4.  
T: (01) 6689888 E: info@jfa.ie W: www.jfa.ie

CLIENT  
ARDSTONE-HOMES-LTD

PROJECT  
RESIDENTIAL HOUSING DEVELOPMENT  
CRODAUN, CELBRIDGE, CO. KILDARE

DRAWING  
EXISTING BARN TO BE DEMOLISHED  
PLAN & ELEVATIONS

SCALE 1:100 @ A3 JOB NO. 1744

DRAWN BY NC

DATE NOVEMBER 2019

DRAWING NUMBER REVISION

P-E-0-1 -

DRAWING LOCATION  
w:\17 jobs\1744\03-planning\3.1 planning application\3.1.2 ref existing structure

DRAWING STATUS  
PLANNING