
 


TYPE C4 TYPE C5 TYPE C5 TYPE C5

 Ground Floor Plan - Scale 1:200
Block Type T3

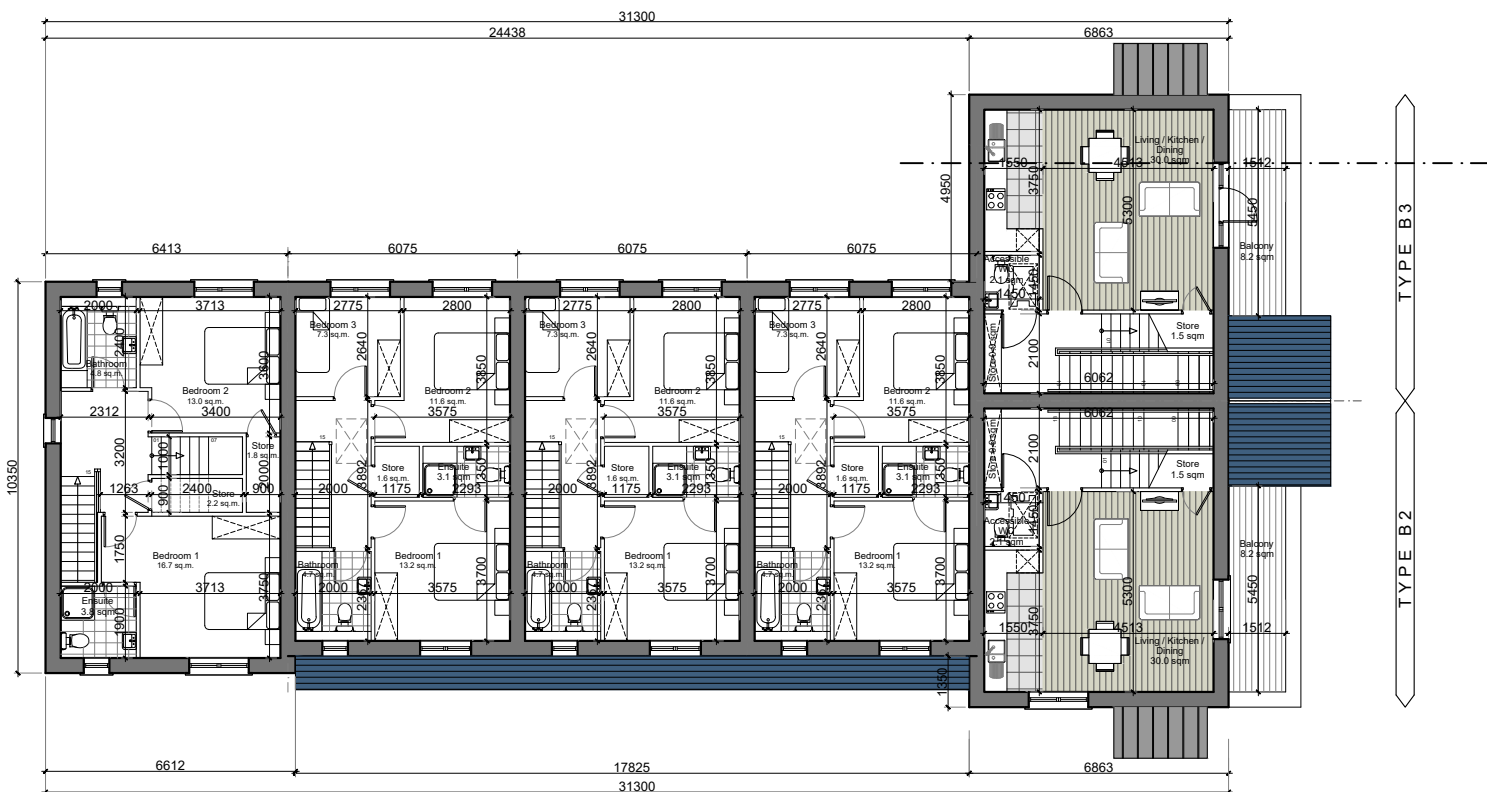

TYPE C4 TYPE C5 TYPE C5 TYPE C5

 First Floor Plan - Scale 1:200
Block Type T3

- GENERAL NOTES
1. COPYRIGHT RESERVED
 2. DO NOT SCALE DRAWING. USE FIGURED DIMENSIONS ONLY.
 3. ALL DISCREPANCIES TO BE REPORTED TO ARCHITECT.
 4. THE CONTRACTOR IS RESPONSIBLE FOR CHECKING ALL LEVELS AND DIMENSIONS.
 5. ALL STRUCTURE TO BE TO STRUCTURAL ENGINEERS DETAILS.
 6. ALL MECH & ELEC SERVICES TO SERVICES ENGINEERS DETAILS.
 7. ALL PROPRIETARY ITEMS TO BE INSTALLED IN ACCORDANCE WITH MANUFACTURERS INSTRUCTIONS.
 8. CONTRACTOR IS RESPONSIBLE FOR THE COORDINATION OF STRUCTURE FINISHES AND SERVICES.

REV	DATE	DESCRIPTION	BY


Block Type T3 Option 2

REFER TO SITE LAYOUT PLAN
FOR ORIENTATION AND
FINISHED FLOOR LEVELS

House Numbers:

216-223, 231-238, 239-246

First floor windows of House No. 234 + No. 243 are 20m from opposing windows. Measures to be taken to eliminate overlooking of these units.

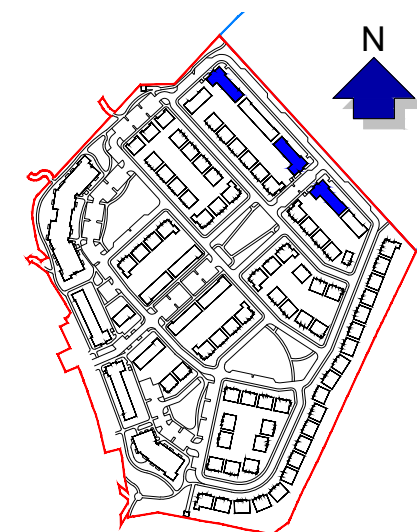

KEY PLAN
NOT TO SCALE



JOHN FLEMING ARCHITECTS

103 LEESON STREET UPPER, DUBLIN 4.
T: (01) 6689888 E: info@jfa.ie W: www.jfa.ie

CLIENT
ARDSTONE-HOMES-LTD

PROJECT
RESIDENTIAL HOUSING DEVELOPMENT
CRODAUN, CELBRIDGE, CO. KILDARE

DRAWING
BLOCK TYPE T3 - OPTION 2
GROUND & FIRST FLOOR PLANS

SCALE JOB NO.
1:200 @ A3 1744

DRAWN BY RJ

DATE November 2019

DRAWING NUMBER REVISION
P-HT3-0-4 -

DRAWING LOCATION
w:\17 jobs\1744\03-planning\3.1-planning-application\3.1.2.dwg

DRAWING STATUS
PLANNING