



Front Elevation - Scale 1:200  
Block Type T7

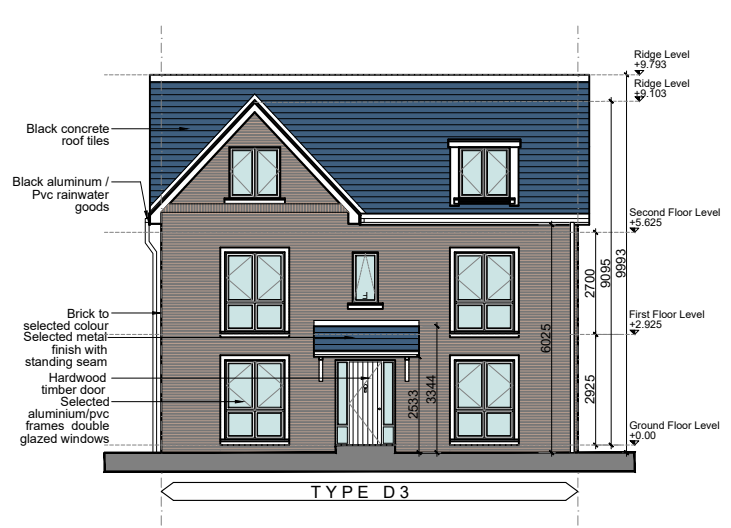


End Elevation - Scale 1:200  
Block Type T7




Rear Elevation - Scale 1:200  
Block Type T7

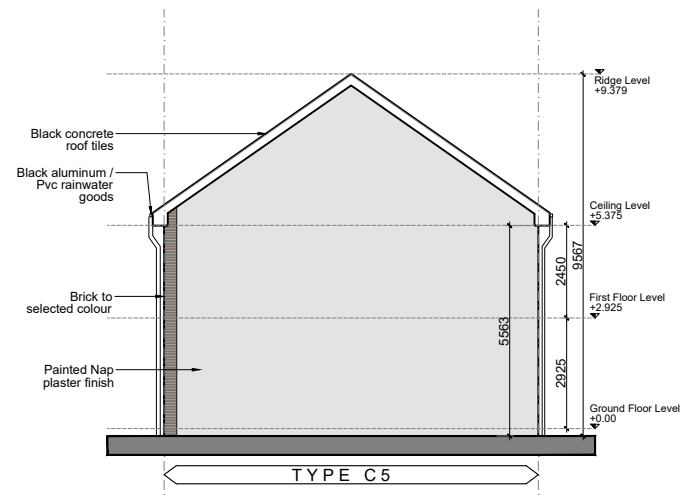

End Elevation - Scale 1:200  
Block Type T7

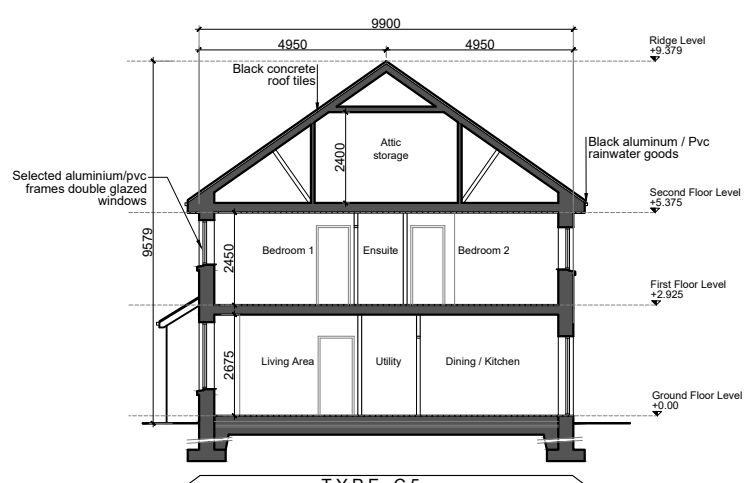

Section - Scale 1:200  
Block Type T7

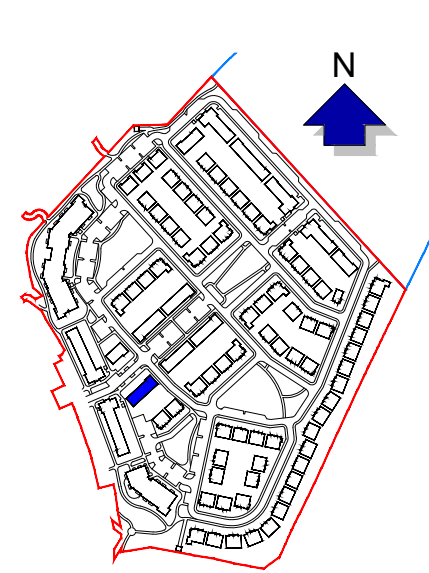

KEY PLAN  
NOT TO SCALE

GENERAL NOTES

1. COPYRIGHT RESERVED
2. DO NOT SCALE DRAWING. USE FIGURED DIMENSIONS ONLY.
3. ALL DISCREPANCIES TO BE REPORTED TO ARCHITECT.
4. THE CONTRACTOR IS RESPONSIBLE FOR CHECKING ALL LEVELS AND DIMENSIONS.
5. ALL STRUCTURE TO BE TO STRUCTURAL ENGINEERS DETAILS.
6. ALL MECH & ELEC SERVICES TO SERVICES ENGINEERS DETAILS.
7. ALL PROPRIETARY ITEMS TO BE INSTALLED IN ACCORDANCE WITH MANUFACTURERS INSTRUCTIONS.
8. CONTRACTOR IS RESPONSIBLE FOR THE COORDINATION OF STRUCTURE FINISHES AND SERVICES.

REV	DATE	DESCRIPTION	BY

# Block Type T7

## Option 2

REFER TO SITE LAYOUT PLAN FOR ORIENTATION AND FINISHED FLOOR LEVELS

House Numbers:  
12-16

**JOHN FLEMING ARCHITECTS**  
103 LEESON STREET UPPER, DUBLIN 4.  
T: (01) 6689888 E: info@jfa.ie W: www.jfa.ie

CLIENT	ARDSTONE-HOMES-LTD
PROJECT	RESIDENTIAL HOUSING DEVELOPMENT CRODAUN, CELBRIDGE, CO. KILDARE
DRAWING	BLOCK TYPE T7 - OPTION 2 ELEVATIONS & SECTION
SCALE	1:200 @ A3
JOB NO.	1744
DRAWN BY	RJ
DATE	November 2019
DRAWING NUMBER	P-HT7-14
REVISION	-
DRAWING LOCATION	w:\17\jfa\1744\03\planning\3.1\planning application\3.1.2.dwg
DRAWING STATUS	PLANNING