


- GENERAL NOTES
1. COPYRIGHT RESERVED
  2. DO NOT SCALE DRAWING. USE FIGURED DIMENSIONS ONLY.
  3. ALL DISCREPANCIES TO BE REPORTED TO ARCHITECT.
  4. THE CONTRACTOR IS RESPONSIBLE FOR CHECKING ALL LEVELS AND DIMENSIONS.
  5. ALL STRUCTURE TO BE TO STRUCTURAL ENGINEERS DETAILS.
  6. ALL MECH & ELEC SERVICES TO SERVICES ENGINEERS DETAILS.
  7. ALL PROPRIETARY ITEMS TO BE INSTALLED IN ACCORDANCE WITH MANUFACTURERS INSTRUCTIONS.
  8. CONTRACTOR IS RESPONSIBLE FOR THE COORDINATION OF STRUCTURE FINISHES AND SERVICES.


REV	DATE	DESCRIPTION	BY

# Block Type T1 Option 3


REFER TO SITE LAYOUT PLAN  
FOR ORIENTATION AND  
FINISHED FLOOR LEVELS

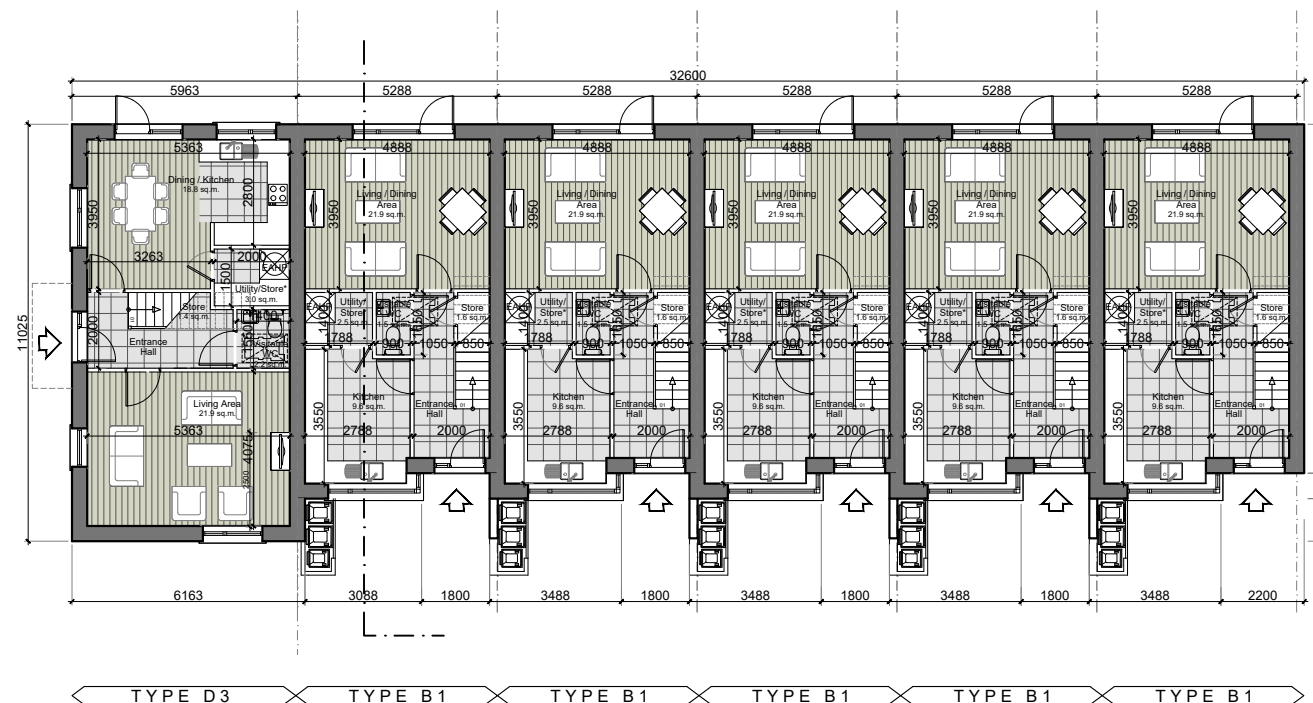

Ground Floor Plan - Scale 1:200  
Block Type T1

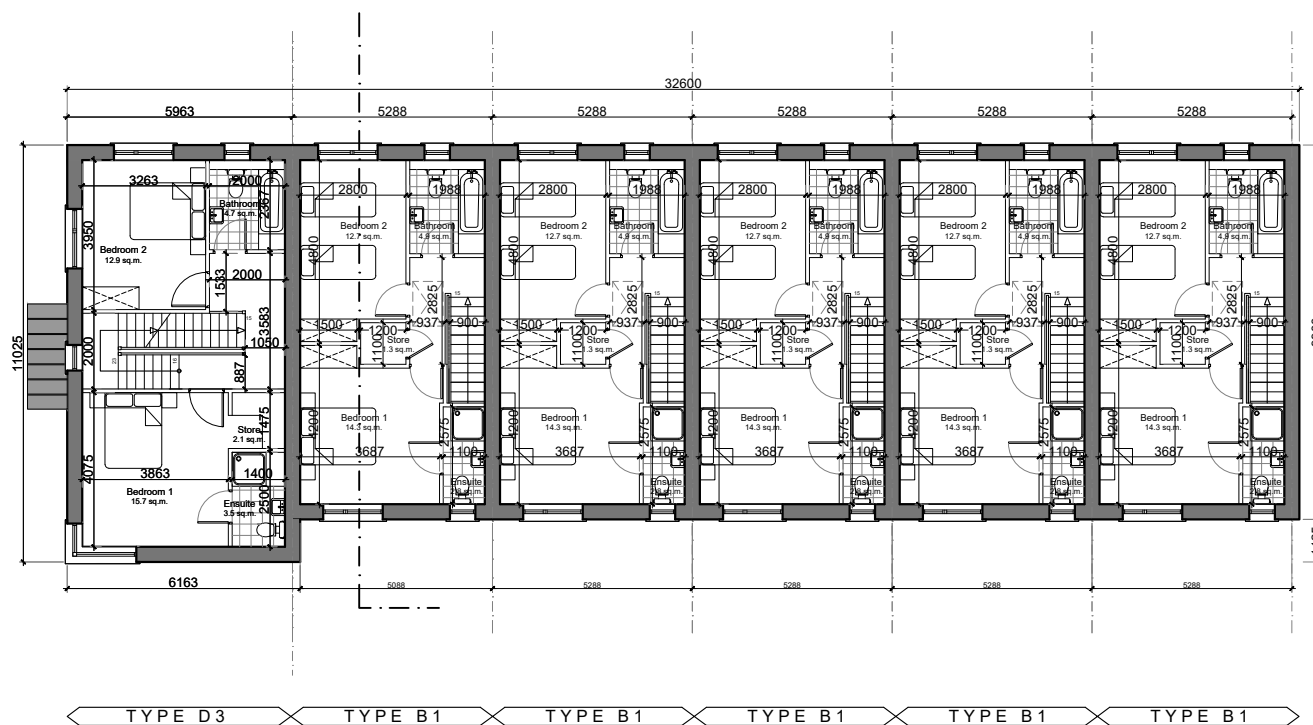

First Floor Plan - Scale 1:200  
Block Type T1

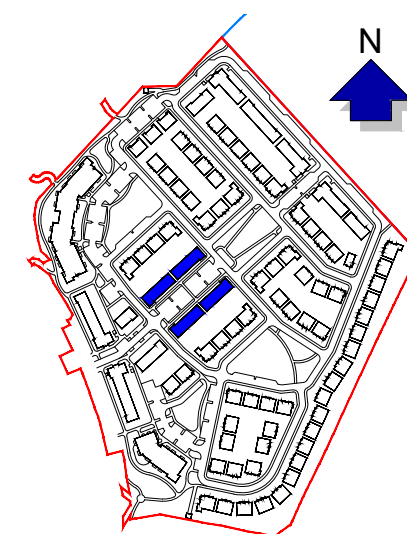

KEY PLAN  
NOT TO SCALE



House Numbers:  
17-28, 158-169



**JOHN FLEMING  
ARCHITECTS**

103 LEESON STREET UPPER, DUBLIN 4.  
T: (01) 6689888 E: info@jfa.ie W: www.jfa.ie

CLIENT  
ARDSTONE-HOMES-LTD

PROJECT  
RESIDENTIAL HOUSING DEVELOPMENT  
CRODAUN, CELBRIDGE, CO. KILDARE

DRAWING  
BLOCK TYPE T1 - OPTION 3  
GROUND & FIRST FLOOR PLANS

SCALE 1:200 @ A3 JOB NO. 1744

DRAWN BY RJ

DATE November 2019

DRAWING NUMBER P-HT1-0-7 REVISION -

DRAWING LOCATION w:\17\jfb\1744\03\planning\3.1\planning application\3.1.2.rvt

DRAWING STATUS  
PLANNING