


Front Elevation - Scale 1:200
Block Type T1

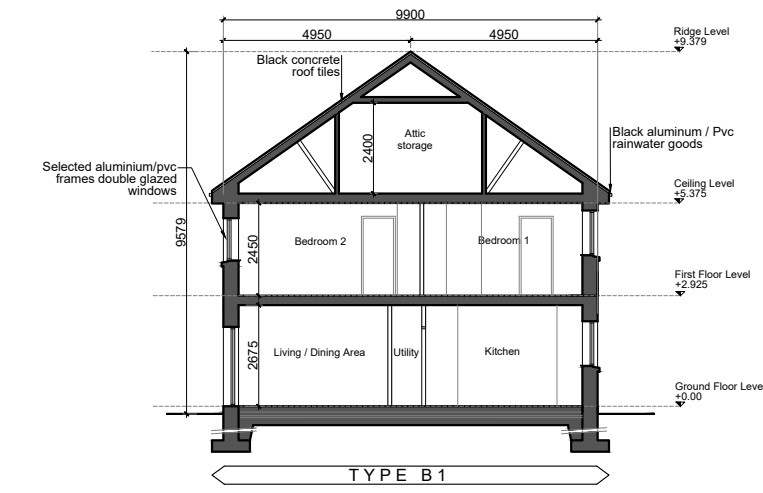


Section - Scale 1:200
Block Type T1

- GENERAL NOTES
1. COPYRIGHT RESERVED
 2. DO NOT SCALE DRAWING. USE FIGURED DIMENSIONS ONLY.
 3. ALL DISCREPANCIES TO BE REPORTED TO ARCHITECT.
 4. THE CONTRACTOR IS RESPONSIBLE FOR CHECKING ALL LEVELS AND DIMENSIONS.
 5. ALL STRUCTURE TO BE TO STRUCTURAL ENGINEERS DETAILS.
 6. ALL MECH & ELEC SERVICES TO SERVICES ENGINEERS DETAILS.
 7. ALL PROPRIETARY ITEMS TO BE INSTALLED IN ACCORDANCE WITH MANUFACTURERS INSTRUCTIONS.
 8. CONTRACTOR IS RESPONSIBLE FOR THE COORDINATION OF STRUCTURE FINISHES AND SERVICES.


| REV | DATE | DESCRIPTION | BY |
|-----|------|-------------|----|
| | | | |
| | | | |
| | | | |

Block Type T1 Option 3

REFER TO SITE LAYOUT PLAN
FOR ORIENTATION AND
FINISHED FLOOR LEVELS

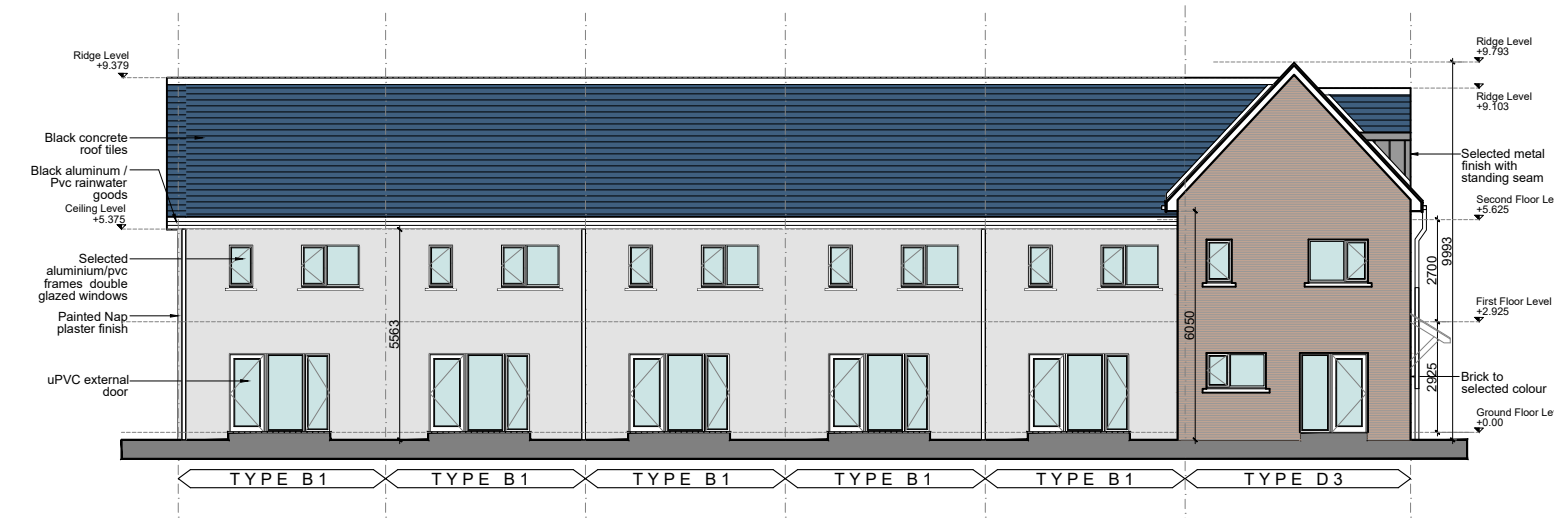

Rear Elevation - Scale 1:200
Block Type T1

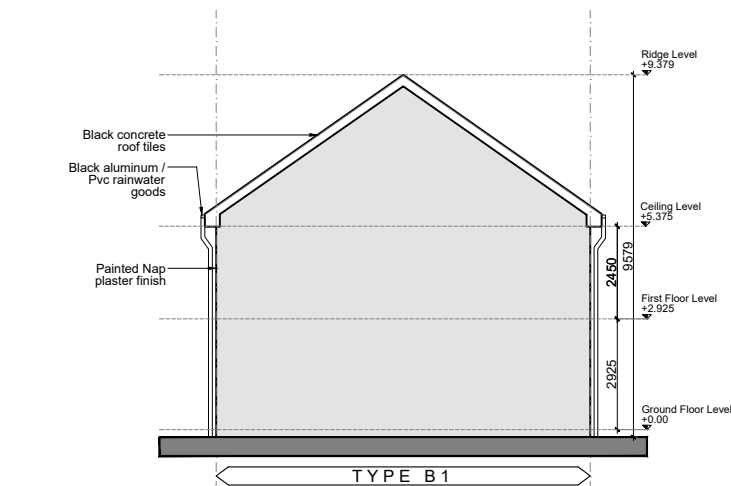


End Elevation - Scale 1:200
Block Type T1



End Elevation - Scale 1:200
Block Type T1

House Numbers:
17-28, 158-169

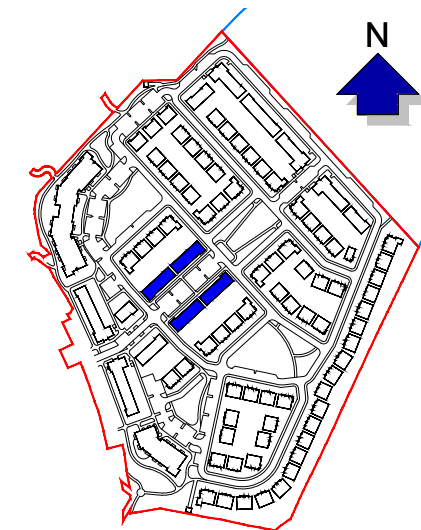

KEY PLAN
NOT TO SCALE



**JOHN FLEMING
ARCHITECTS**

103 LEESON STREET UPPER, DUBLIN 4.
T: (01) 6689888 E: info@jfa.ie W: www.jfa.ie

CLIENT
ARDSTONE-HOMES-LTD

PROJECT
RESIDENTIAL HOUSING DEVELOPMENT
CRODAUN, CELBRIDGE, CO. KILDARE

DRAWING
BLOCK TYPE T1 - OPTION 3
ELEVATIONS & SECTIONS

SCALE 1:200 @ A3 JOB NO. 1744

DRAWN BY RJ

DATE November 2019

DRAWING NUMBER P-HT1-1-9 REVISION

DRAWING LOCATION w:\17\job\1744\03\planning\3.1\planning application\3.1.2.dwg

DRAWING STATUS
PLANNING