

Front Elevation - Scale 1:200

Block Type T3




Rear Elevation - Scale 1:200

Block Type T3




End Elevation - Scale 1:200

Block Type T3

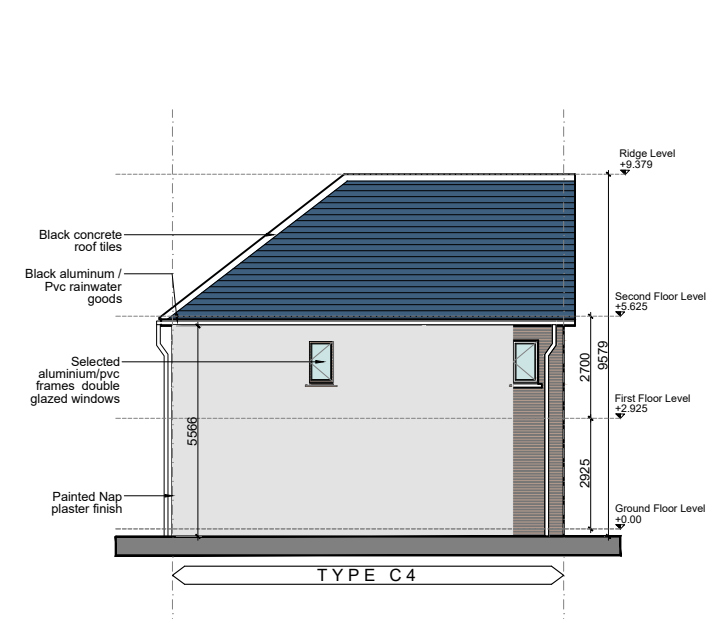

End Elevation - Scale 1:200

Block Type T3

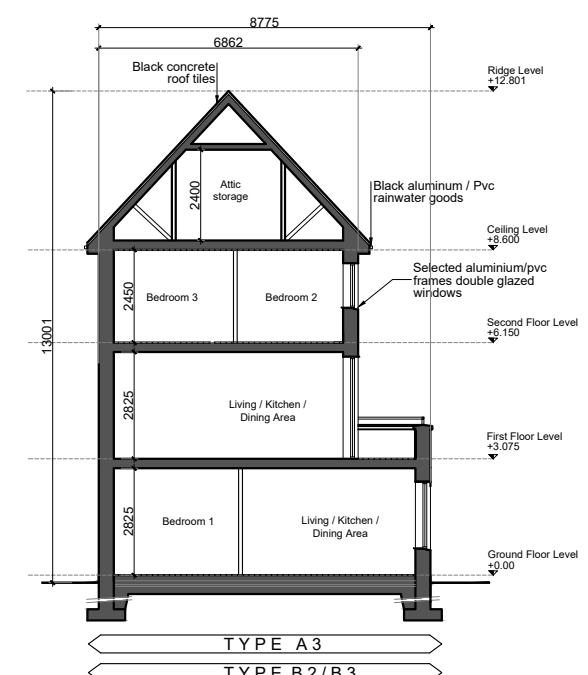

Section - Scale 1:200

Block Type T3

REFER TO SITE LAYOUT PLAN FOR ORIENTATION AND FINISHED FLOOR LEVELS

House Numbers:  
216-223, 231-238, 239-246


# Block Type T3

## Option 3

GENERAL NOTES

- COPYRIGHT RESERVED
- DO NOT SCALE DRAWING. USE FIGURED DIMENSIONS ONLY.
- ALL DISCREPANCIES TO BE REPORTED TO ARCHITECT.
- THE CONTRACTOR IS RESPONSIBLE FOR CHECKING ALL LEVELS AND DIMENSIONS.
- ALL STRUCTURE TO BE TO STRUCTURAL ENGINEERS DETAILS.
- ALL MECH & ELEC SERVICES TO SERVICES ENGINEERS DETAILS.
- ALL PROPRIETARY ITEMS TO BE INSTALLED IN ACCORDANCE WITH MANUFACTURERS INSTRUCTIONS.
- CONTRACTOR IS RESPONSIBLE FOR THE COORDINATION OF STRUCTURE FINISHES AND SERVICES.

REV	DATE	DESCRIPTION	BY

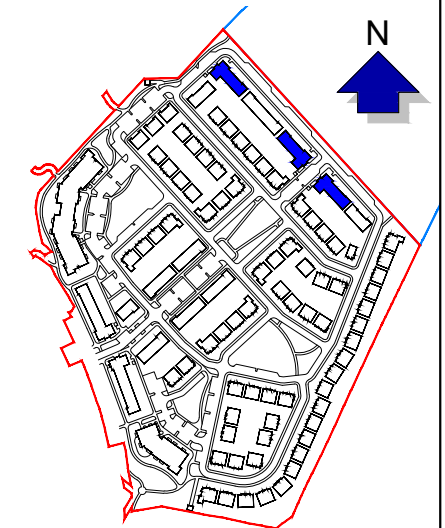

KEY PLAN

NOT TO SCALE



**JOHN FLEMING ARCHITECTS**  
103 LEESON STREET UPPER, DUBLIN 4.  
T: (01) 6689888 E: info@jfa.ie W: www.jfa.ie

CLIENT  
ARDSTONE-HOMES-LTD

PROJECT  
RESIDENTIAL HOUSING DEVELOPMENT  
CRODAUN, CELBRIDGE, CO. KILDARE

DRAWING  
BLOCK TYPE T3 - OPTION 3  
ELEVATIONS & SECTIONS

SCALE 1:200 @ A3	JOB NO. 1744
DRAWN BY RJ	DATE November 2019
DRAWING NUMBER P-HT3-1-9	REVISION -

DRAWING LOCATION  
w:\177\jbel\1744\03\planning\3.1\planning application\3.1.2.rvt

DRAWING STATUS PLANNING
----------------------------