




Front Elevation - Scale 1:200  
Block Type A

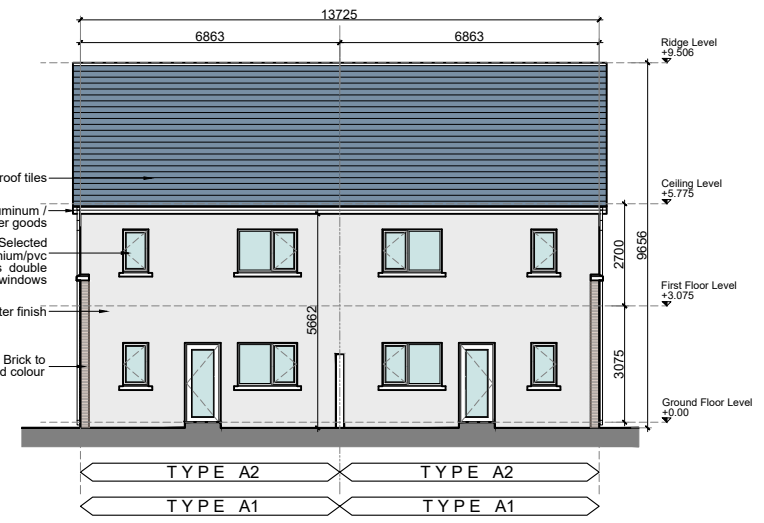


Rear Elevation - Scale 1:200  
Block Type A

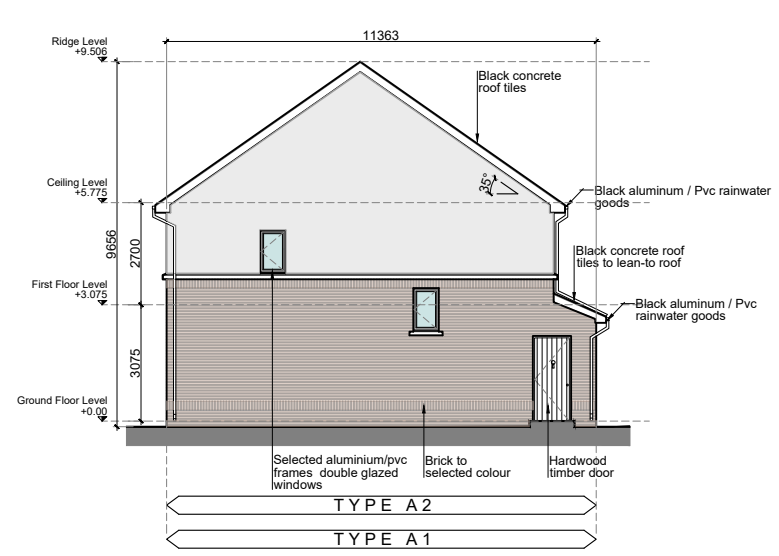


Side Elevation - Scale 1:200  
Block Type A

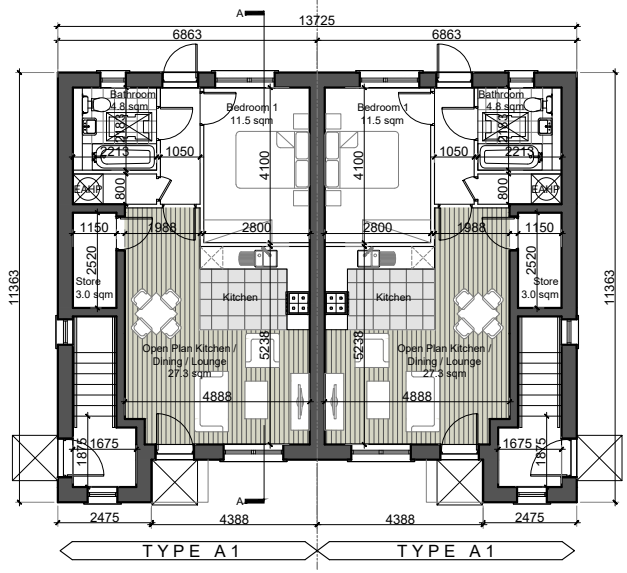

Ground Floor Plan - Scale 1:200  
Block Type A

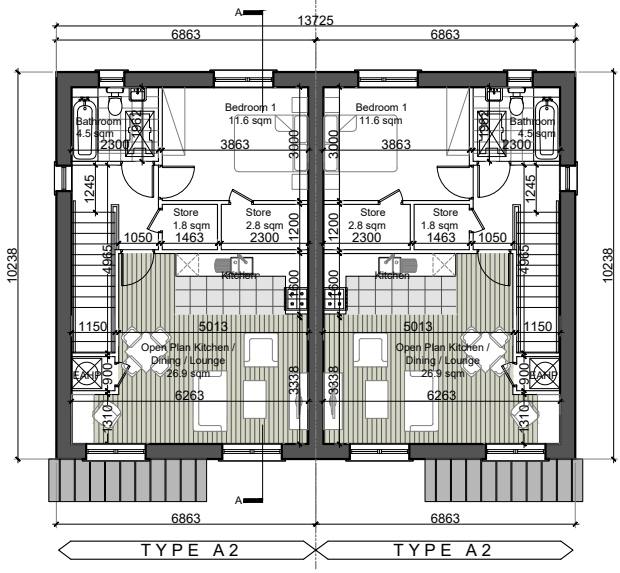

First Floor Plan - Scale 1:200  
Block Type A

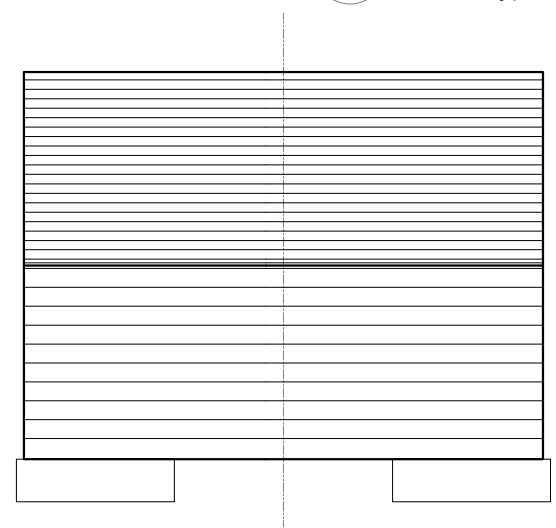


Roof Plan - Scale 1:200  
Block Type A

**Storage Calculations**


Unit Type	Store 1 - GF	Store 1 - FF	Store 2 - FF
Type A1 (3.0 sqm)	3.0	2.8	2.8
Type A2 (4.6 sqm)	1.8	1.8	2.8

REFER TO SITE LAYOUT PLAN FOR ORIENTATION AND FINISHED FLOOR LEVELS


House Numbers:  
200-211

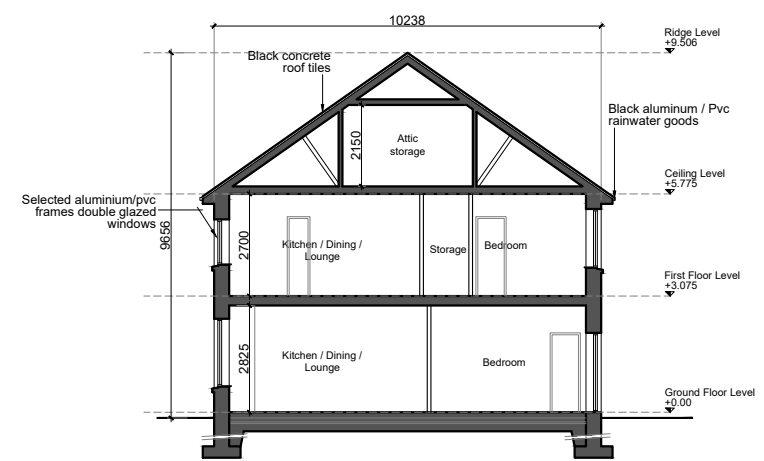

Section A-A - Scale 1:200  
Block Type A

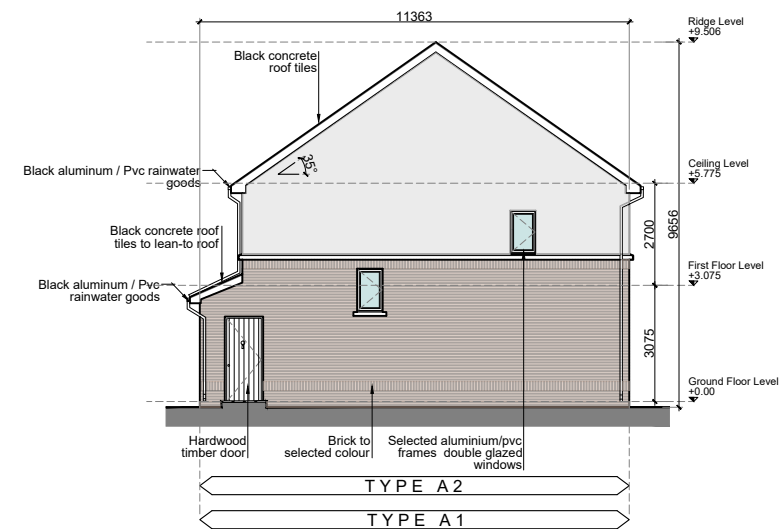

Side Elevation - Scale 1:200  
Block Type A

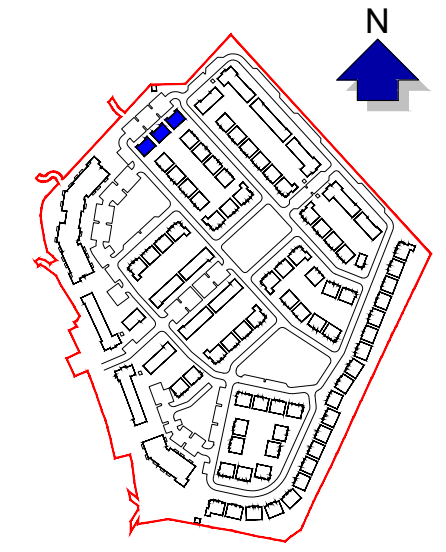

KEY PLAN  
NOT TO SCALE

- GENERAL NOTES
- COPYRIGHT RESERVED.
  - DO NOT SCALE DRAWING. USE FIGURED DIMENSIONS ONLY.
  - ALL DISCREPANCIES TO BE REPORTED TO ARCHITECT.
  - THE CONTRACTOR IS RESPONSIBLE FOR CHECKING ALL LEVELS AND DIMENSIONS.
  - ALL STRUCTURE TO BE TO STRUCTURAL ENGINEERS DETAILS.
  - ALL MECH & ELEC SERVICES TO SERVICES ENGINEERS DETAILS.
  - ALL PROPRIETARY ITEMS TO BE INSTALLED IN ACCORDANCE WITH MANUFACTURERS INSTRUCTIONS.
  - CONTRACTOR IS RESPONSIBLE FOR THE COORDINATION OF STRUCTURE FINISHES AND SERVICES.

REV	DATE	DESCRIPTION	BY

# Block Type A Option 1

**JOHN FLEMING ARCHITECTS**

103 LEESON STREET UPPER, DUBLIN 4.  
T: (01) 6689888 E: info@jfa.ie W: www.jfa.ie

CLIENT  
ARDSTONE-HOMES-LTD

PROJECT  
RESIDENTIAL HOUSING DEVELOPMENT  
CRODAUN, CELBRIDGE, CO. KILDARE

DRAWING  
BLOCK TYPE A - OPTION 1  
PLANS, ELEVATIONS & SECTION

SCALE 1:200 @ A3	JOB NO. 1744
DRAWN BY NC	DATE NOVEMBER 2019
DRAWING NUMBER P-DA-0-1	REVISION -

DRAWING LOCATION  
w:\17 jobs\1744\03-planning\3.1-planning-application\3.1.2.dwg

DRAWING STATUS PLANNING
----------------------------

## No. 4 - 1 Bed Apartment Units