



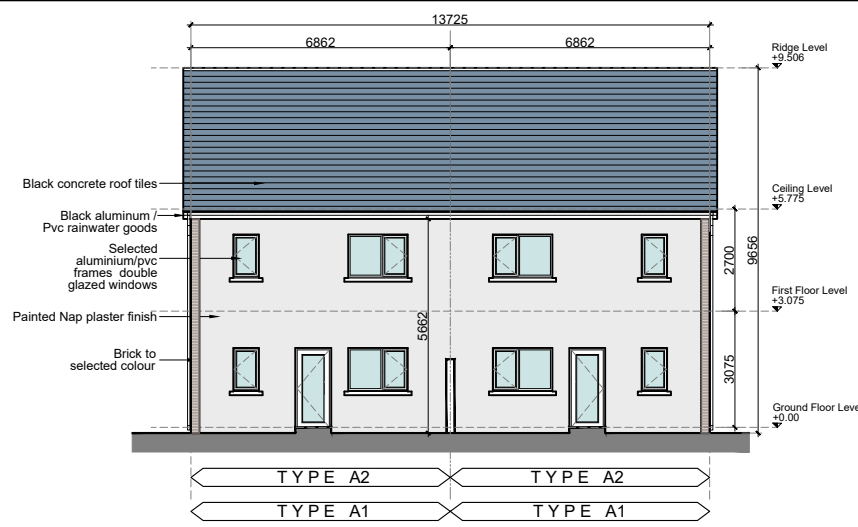


Front Elevation - Scale 1:200
Block Type A




Rear Elevation - Scale 1:200
Block Type A

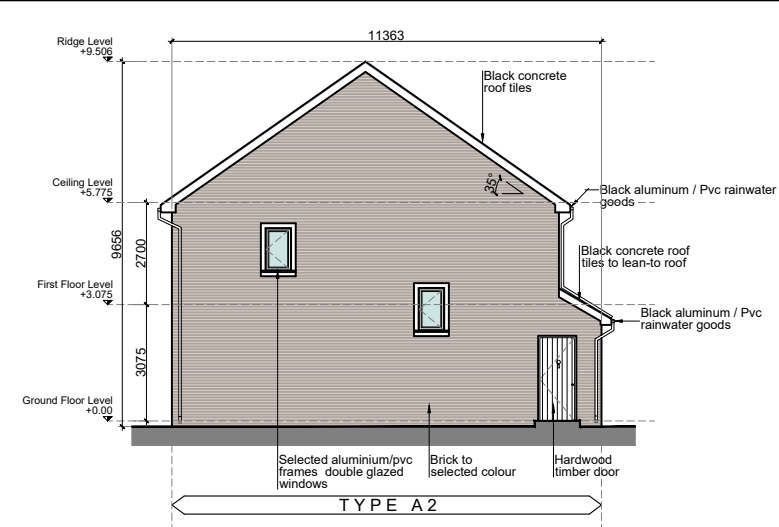


Side Elevation - Scale 1:200
Block Type A

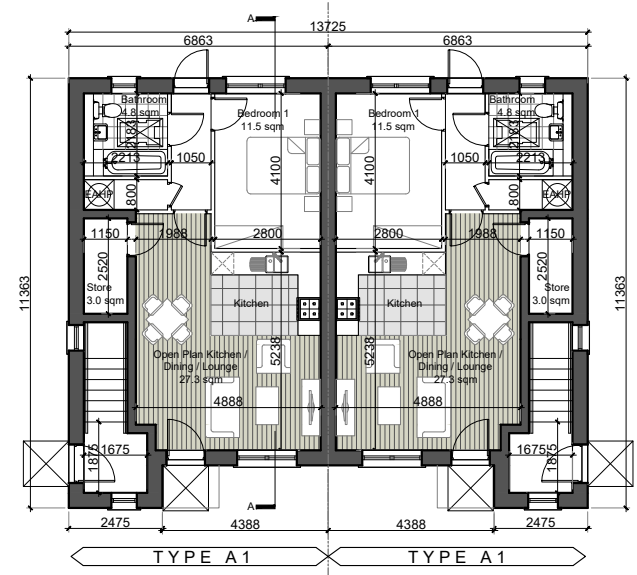

Ground Floor Plan - Scale 1:200
Block Type A

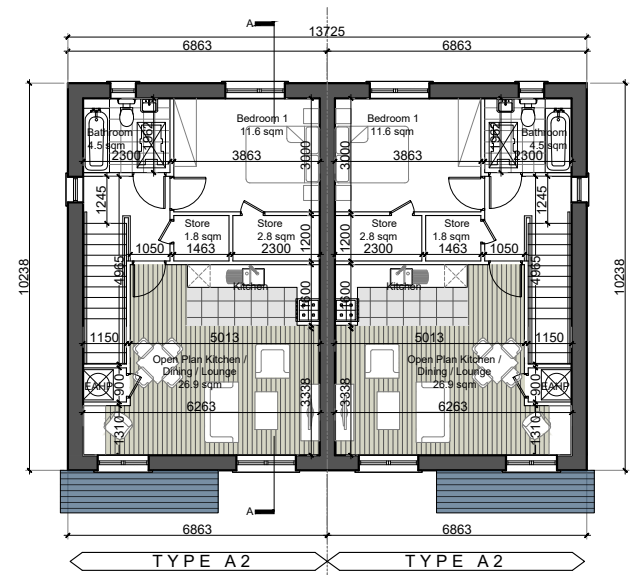

First Floor Plan - Scale 1:200
Block Type A

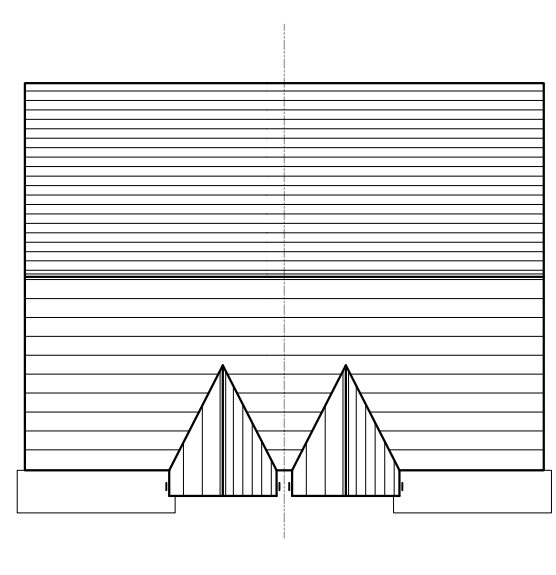


Roof Plan - Scale 1:200
Block Type A1

Storage Calculations


Type	Area (sqm)
Type A1	3.0 sqm
Type A2	4.6 sqm

REFER TO SITE LAYOUT PLAN FOR ORIENTATION AND FINISHED FLOOR LEVELS


House Numbers:
200-211

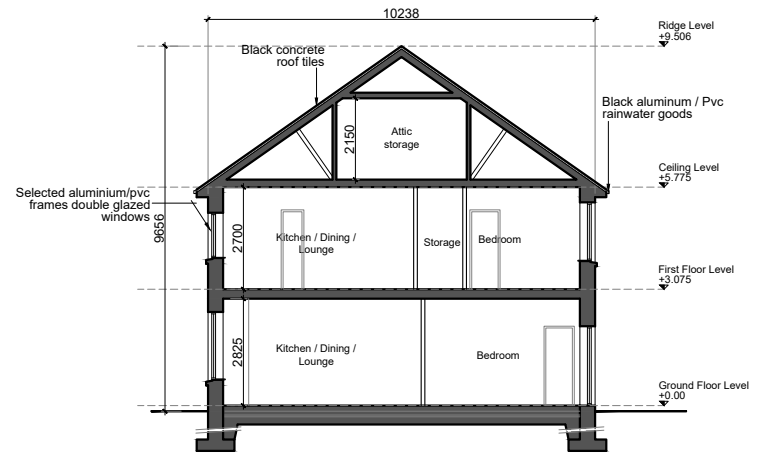

Section A-A - Scale 1:200
Block Type A

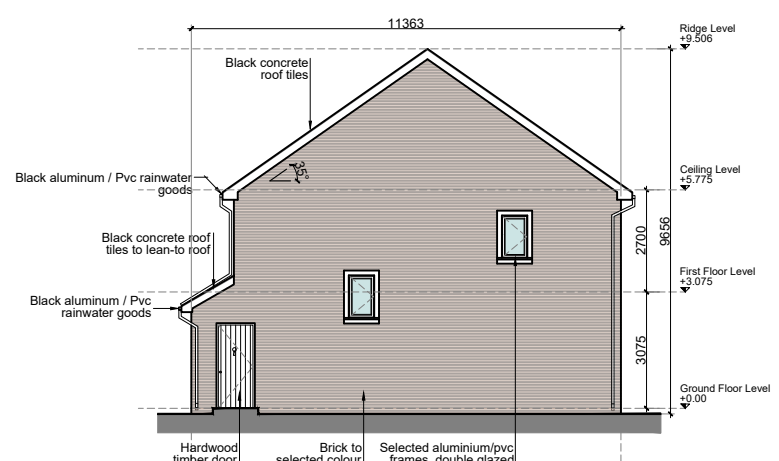

Side Elevation - Scale 1:200
Block Type A

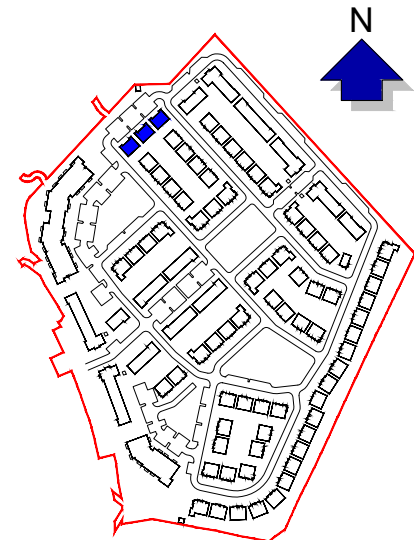

KEY PLAN
NOT TO SCALE



GENERAL NOTES

- COPYRIGHT RESERVED.
- DO NOT SCALE DRAWING. USE FIGURED DIMENSIONS ONLY.
- ALL DISCREPANCIES TO BE REPORTED TO ARCHITECT.
- THE CONTRACTOR IS RESPONSIBLE FOR CHECKING ALL LEVELS AND DIMENSIONS.
- ALL STRUCTURE TO BE TO STRUCTURAL ENGINEERS DETAILS.
- ALL MECH & ELEC SERVICES TO SERVICES ENGINEERS DETAILS.
- ALL PROPRIETARY ITEMS TO BE INSTALLED IN ACCORDANCE WITH MANUFACTURERS INSTRUCTIONS.
- CONTRACTOR IS RESPONSIBLE FOR THE COORDINATION OF STRUCTURE FINISHES AND SERVICES.

REV	DATE	DESCRIPTION	BY

Block Type A Option 2

JOHN FLEMING ARCHITECTS
103 LEESON STREET UPPER, DUBLIN 4.
T: (01) 6689888 E: info@jfa.ie W: www.jfa.ie

CLIENT
ARDSTONE-HOMES-LTD

PROJECT
RESIDENTIAL HOUSING DEVELOPMENT
CRODAUN, CELBRIDGE, CO. KILDARE

DRAWING
BLOCK TYPE A - OPTION 2
PLANS, ELEVATIONS & SECTION

SCALE	JOB NO.
1:200 @ A3	1744
DRAWN BY	NC
DATE	NOVEMBER 2019
DRAWING NUMBER	REVISION
P-DA-0-2	-

DRAWING LOCATION
w:\17 jobs\1744\03-planning\3.1-planning-application\3.1.2.dwg

DRAWING STATUS	PLANNING
----------------	----------

No. 4 - 1 Bed Apartment Units