






Front Elevation - Scale 1:200
Block Type C2 - Option 2

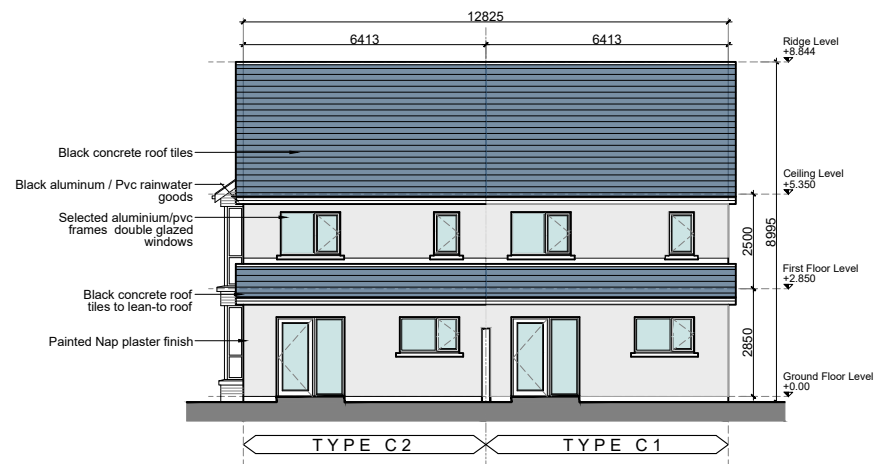


Rear Elevation - Scale 1:200
Block Type C2 - Option 2

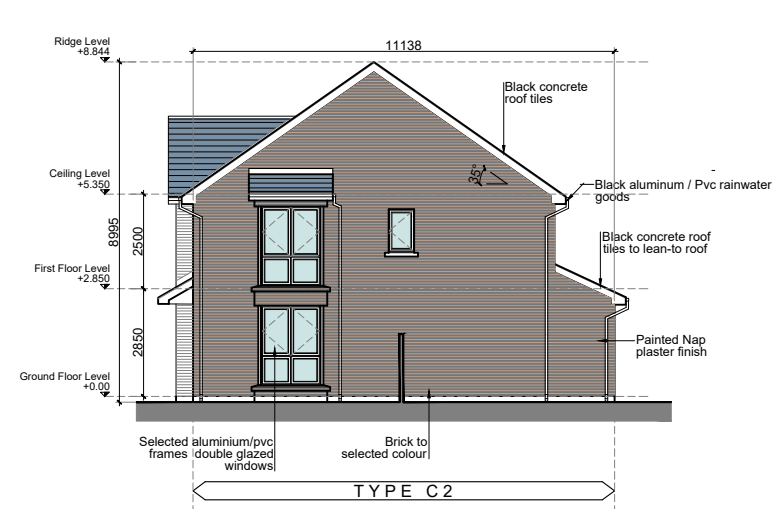


Side Elevation - Scale 1:200
Block Type C2 - Option 2

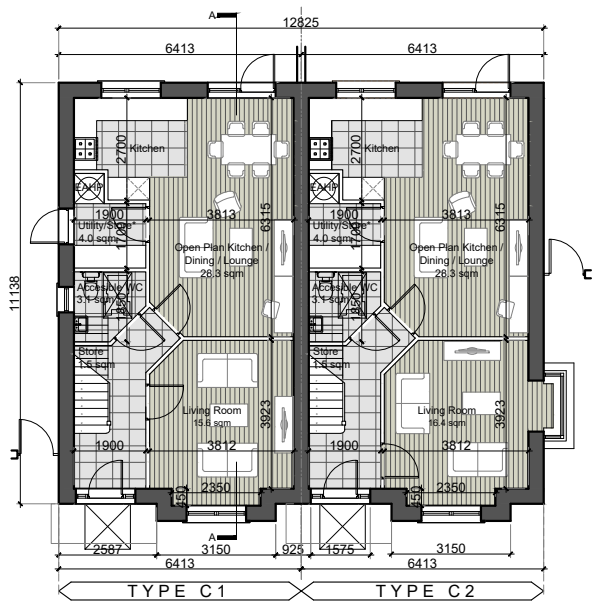


Ground Floor Plan - Scale 1:200
Block Type C2 - Option 2

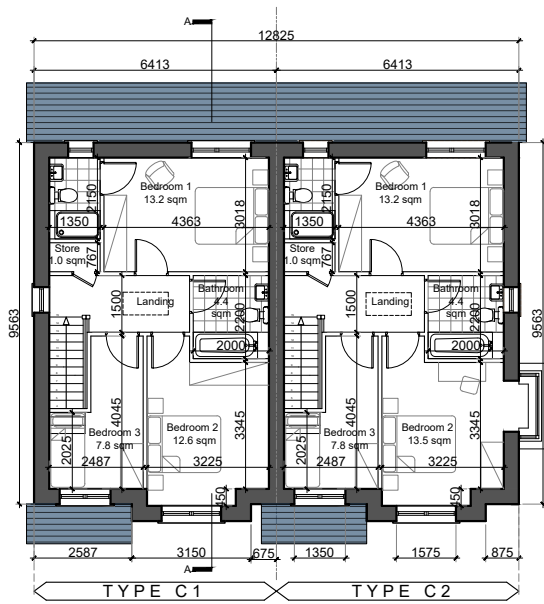

First Floor Plan - Scale 1:200
Block Type C2 - Option 2

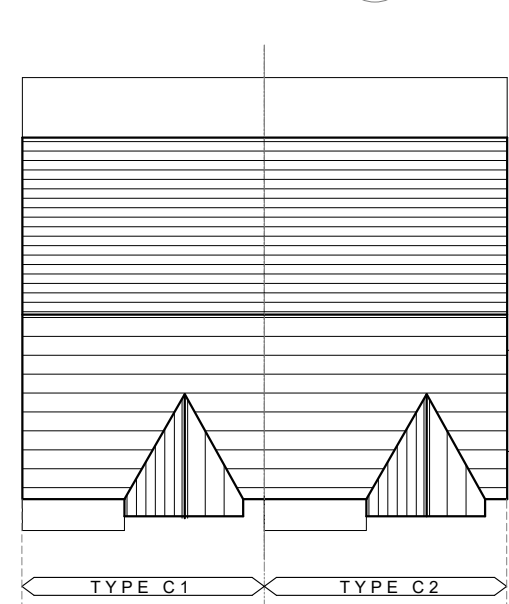


Roof Plan - Scale 1:200
Block Type C2 - Option 2

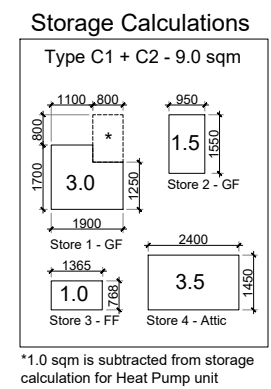


REFER TO SITE LAYOUT PLAN FOR ORIENTATION AND FINISHED FLOOR LEVELS


House Numbers:
37-40, 45-46, 51-52, 57-58, 61-62, 103-104, 121-122

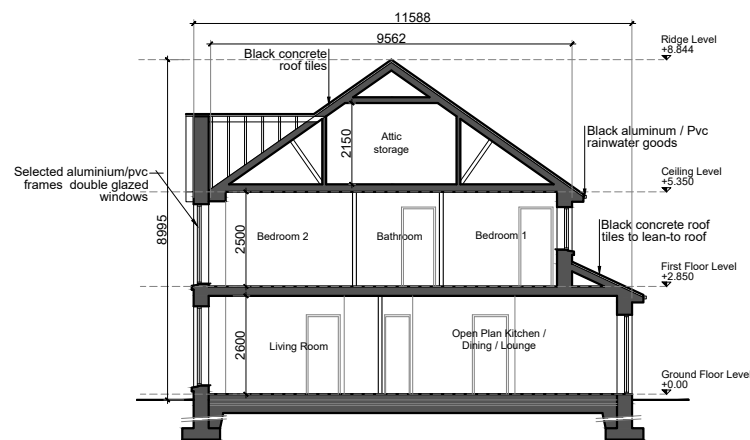

Section A-A - Scale 1:200
Block Type C2 - Option 2

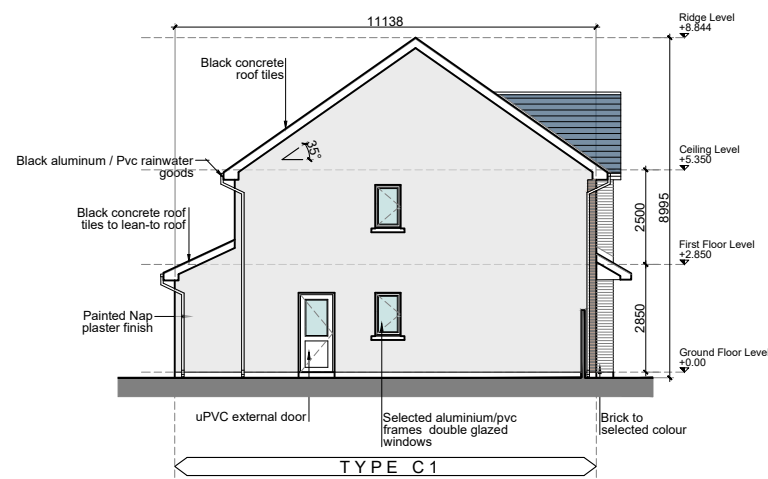

Side Elevation - Scale 1:200
Block Type C2 - Option 2

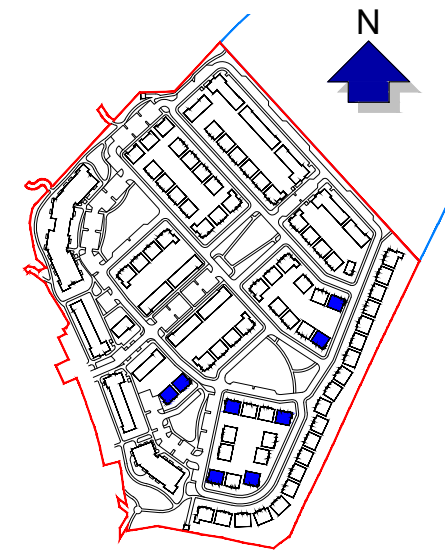

KEY PLAN
NOT TO SCALE



GENERAL NOTES

1. COPYRIGHT RESERVED
2. DO NOT SCALE DRAWING. USE FIGURED DIMENSIONS ONLY.
3. ALL DISCREPANCIES TO BE REPORTED TO ARCHITECT.
4. THE CONTRACTOR IS RESPONSIBLE FOR CHECKING ALL LEVELS AND DIMENSIONS.
5. ALL STRUCTURE TO BE TO STRUCTURAL ENGINEERS DETAILS.
6. ALL MECH & ELEC SERVICES TO SERVICES ENGINEERS DETAILS.
7. ALL PROPRIETARY ITEMS TO BE INSTALLED IN ACCORDANCE WITH MANUFACTURERS INSTRUCTIONS.
8. CONTRACTOR IS RESPONSIBLE FOR THE COORDINATION OF STRUCTURE FINISHES AND SERVICES.

REV	DATE	DESCRIPTION	BY

Block Type C2 Option 2

JOHN FLEMING ARCHITECTS
103 LEESON STREET UPPER, DUBLIN 4.
T: (01) 6689888 E: info@jfa.ie W: www.jfa.ie

CLIENT
ARDSTONE-HOMES-LTD

PROJECT
RESIDENTIAL HOUSING DEVELOPMENT
CRODAUN, CELBRIDGE, CO. KILDARE

DRAWING
BLOCK TYPE C2 - OPTION 2
PLANS, ELEVATIONS AND SECTION

SCALE 1:200 @ A3 JOB NO. 1744
DRAWN BY RJ DATE NOVEMBER 2019
DRAWING NUMBER P-HC2-0-2 REVISION -

DRAWING LOCATION
w:\17 jobs\1744\03-planning\3.1 planning application\3.1.2.dwg

DRAWING STATUS
PLANNING