





Front Elevation - Scale 1:200
Block Type C1 - Option 3




Rear Elevation - Scale 1:200
Block Type C1 - Option 3

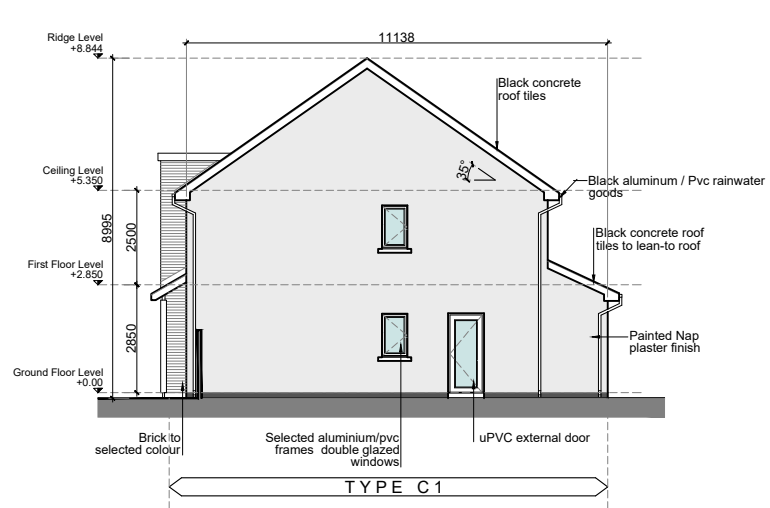


Side Elevation - Scale 1:200
Block Type C1 - Option 3

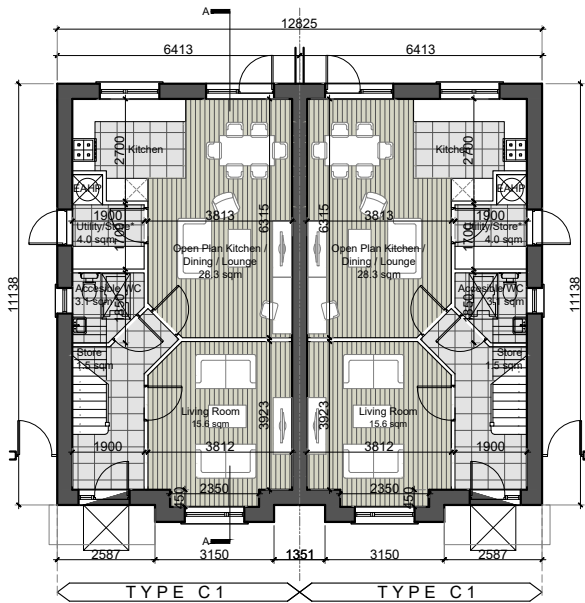

Ground Floor Plan - Scale 1:200
Block Type C1 - Option 3

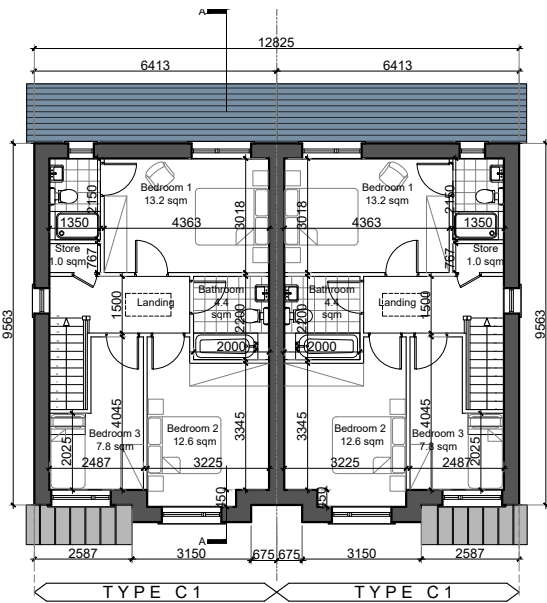


First Floor Plan - Scale 1:200
Block Type C1 - Option 3

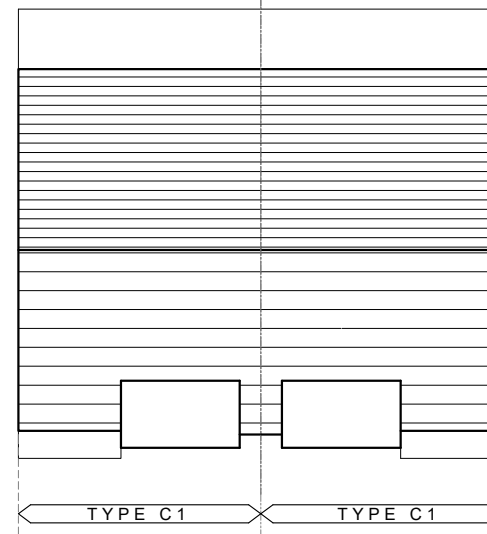

Roof Plan - Scale 1:200
Block Type C1 - Option 3

Storage Calculations

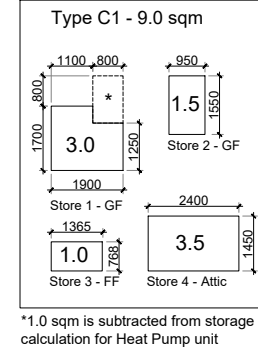

- GENERAL NOTES
1. COPYRIGHT RESERVED
 2. DO NOT SCALE DRAWING. USE FIGURED DIMENSIONS ONLY.
 3. ALL DISCREPANCIES TO BE REPORTED TO ARCHITECT.
 4. THE CONTRACTOR IS RESPONSIBLE FOR CHECKING ALL LEVELS AND DIMENSIONS.
 5. ALL STRUCTURE TO BE TO STRUCTURAL ENGINEERS DETAILS.
 6. ALL MECH & ELEC SERVICES TO SERVICES ENGINEERS DETAILS.
 7. ALL PROPRIETARY ITEMS TO BE INSTALLED IN ACCORDANCE WITH MANUFACTURERS INSTRUCTIONS.
 8. CONTRACTOR IS RESPONSIBLE FOR THE COORDINATION OF STRUCTURE FINISHES AND SERVICES.

REV	DATE	DESCRIPTION	BY

Block Type C1

Option 3

REFER TO SITE LAYOUT PLAN FOR ORIENTATION AND FINISHED FLOOR LEVELS

- House Numbers:
31-34, 47-50, 53-56, 59-60, 73-80, 83-84, 91-92, 95-98, 105-110, 113-114, 117-120, 124-129, 134-151, 154-155, 186-189, 192-199



JOHN FLEMING ARCHITECTS

103 LEESON STREET UPPER, DUBLIN 4.
T: (01) 6689888 E: info@jfa.ie W: www.jfa.ie

CLIENT
ARDSTONE-HOMES-LTD

PROJECT
RESIDENTIAL HOUSING DEVELOPMENT
CRODAUN, CELBRIDGE, CO. KILDARE

DRAWING
BLOCK TYPE C1 - OPTION 3
PLANS, ELEVATIONS & SECTION

SCALE 1:200 @ A3 JOB NO. 1744

DRAWN BY RJ

DATE NOVEMBER 2019

DRAWING NUMBER REVISION


P-HC1-0-3

DRAWING LOCATION


w:\17 jobs\174403-planning\3.1 planning application\3.1.2.dwg

DRAWING STATUS

PLANNING

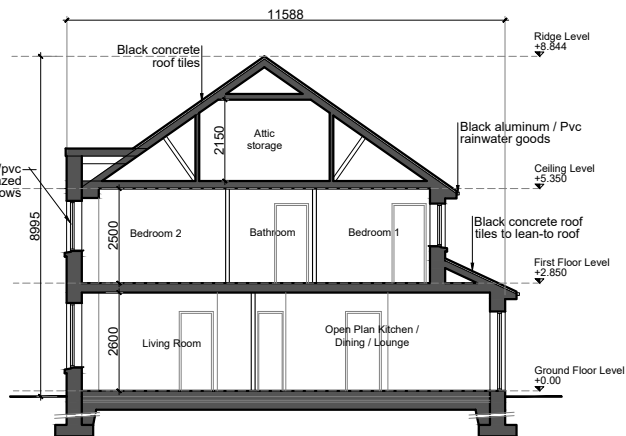

Section A-A - Scale 1:200
Block Type C1 - Option 3

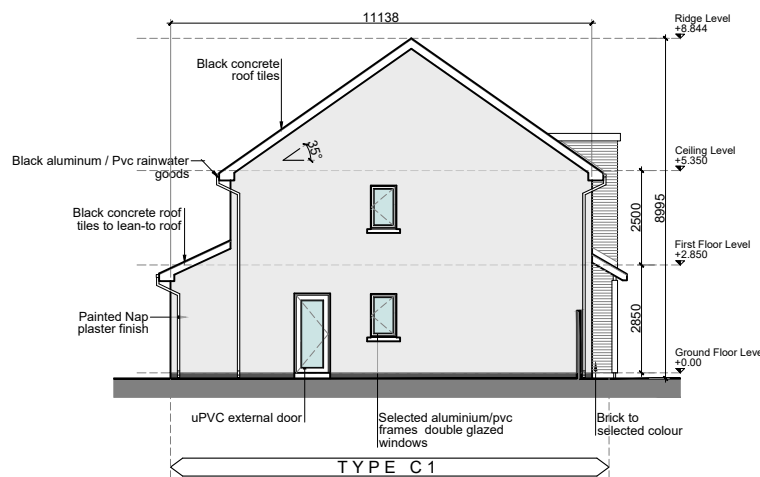

Side Elevation - Scale 1:200
Block Type C1 - Option 3

KEY PLAN

NOT TO SCALE

