




Front Elevation - Scale 1:200  
Block Type D1 - Option 3

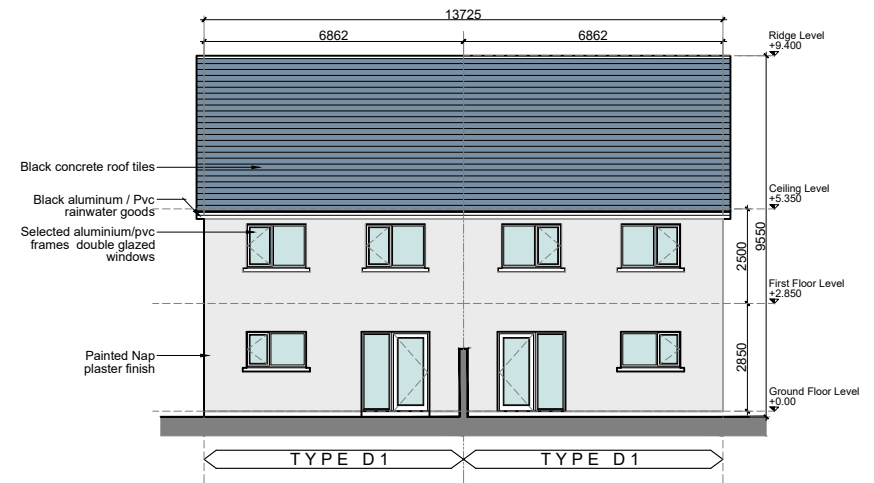


Rear Elevation - Scale 1:200  
Block Type D1 - Option 3

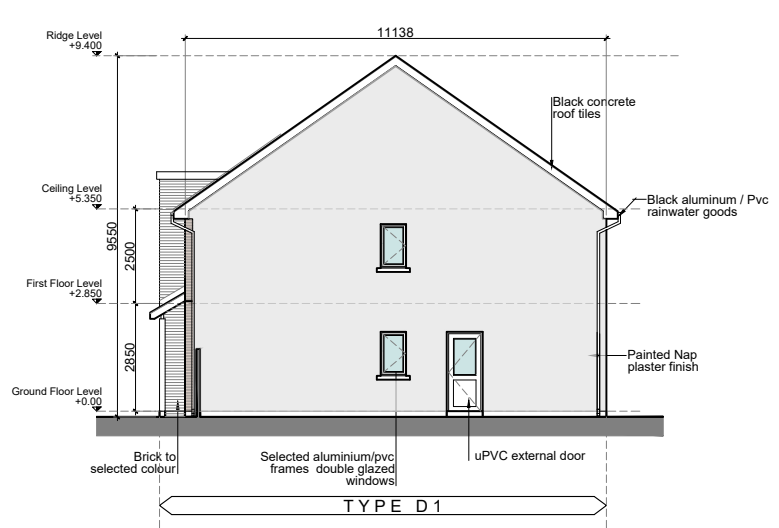


Side Elevation - Scale 1:200  
Block Type D1 - Option 3

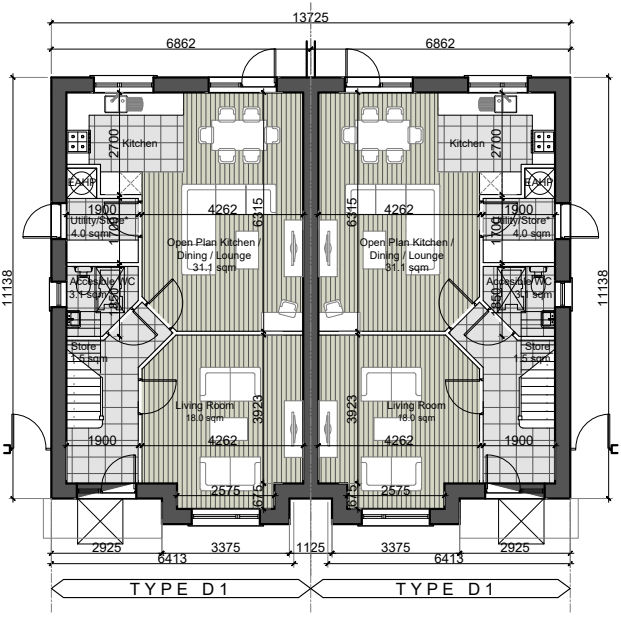

Ground Floor Plan - Scale 1:200  
Block Type D1 - Option 3

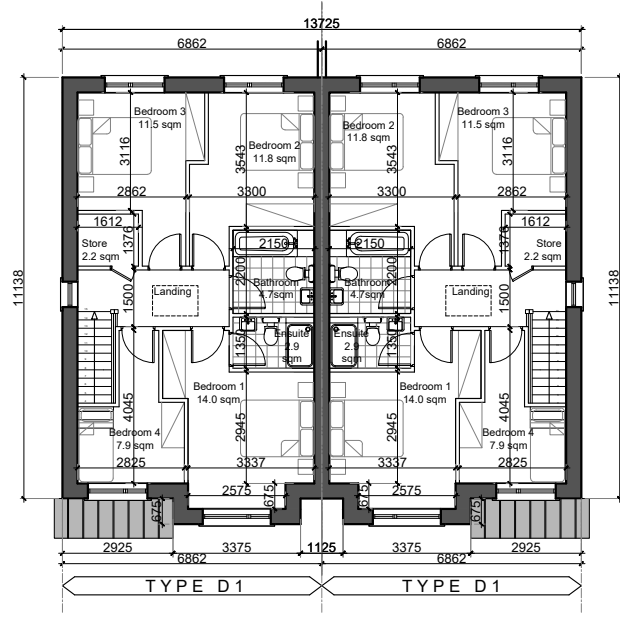


First Floor Plan - Scale 1:200  
Block Type D1 - Option 3

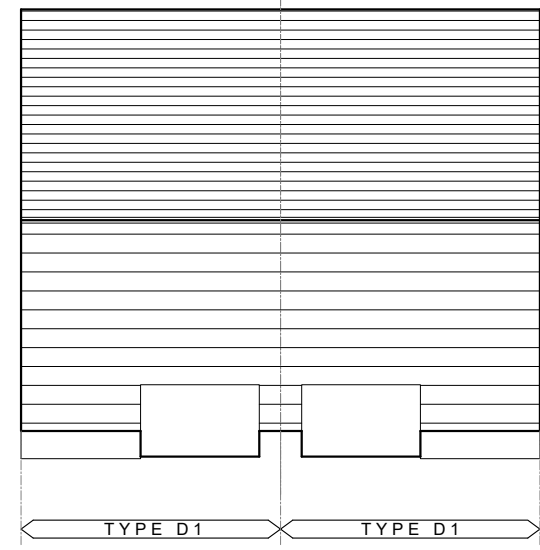

Roof Plan - Scale 1:200  
Block Type D1 - Option 3

Storage Calculations

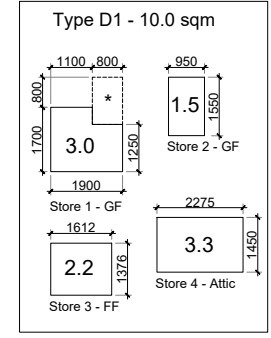

\*1.0 sqm is subtracted from storage calculation for Heat Pump unit

GENERAL NOTES

- COPYRIGHT RESERVED.
- DO NOT SCALE DRAWING. USE FIGURED DIMENSIONS ONLY.
- ALL DISCREPANCIES TO BE REPORTED TO ARCHITECT.
- THE CONTRACTOR IS RESPONSIBLE FOR CHECKING ALL LEVELS AND DIMENSIONS.
- ALL STRUCTURE TO BE TO STRUCTURAL ENGINEERS DETAILS.
- ALL MECH & ELEC SERVICES TO SERVICES ENGINEERS DETAILS.
- ALL PROPRIETARY ITEMS TO BE INSTALLED IN ACCORDANCE WITH MANUFACTURERS INSTRUCTIONS.
- CONTRACTOR IS RESPONSIBLE FOR THE COORDINATION OF STRUCTURE FINISHES AND SERVICES.

REV	DATE	DESCRIPTION	BY

# Block Type D1 Option 3



REFER TO SITE LAYOUT PLAN FOR ORIENTATION AND FINISHED FLOOR LEVELS

House Numbers:  
41-44, 65-72, 81-82, 85-90, 93-94, 99-100



**JOHN FLEMING ARCHITECTS**  
103 LEESON STREET UPPER, DUBLIN 4.  
T: (01) 6689888 E: info@jfa.ie W: www.jfa.ie

CLIENT  
ARDSTONE-HOMES-LTD


PROJECT  
RESIDENTIAL HOUSING DEVELOPMENT  
CRODAUN, CELBRIDGE, CO. KILDARE

DRAWING  
BLOCK TYPE D1 - OPTION 3  
PLANS, ELEVATIONS & SECTION


SCALE	JOB NO.
1:200 @ A3	1744
DRAWN BY	RJ
DATE	NOVEMBER 2019
DRAWING NUMBER	REVISION
P-HD1-0-3	-

DRAWING LOCATION  
w:\17 jobs\1744\03-planning\3.1-planning-application\3.1.2.dwg


DRAWING STATUS  
PLANNING

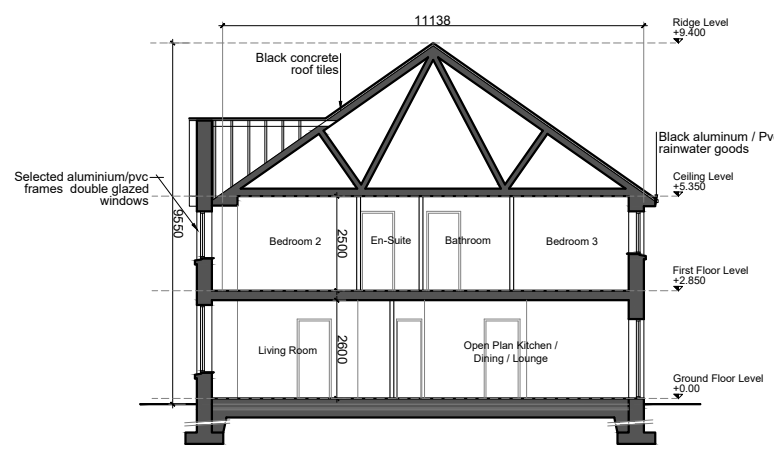

Section A-A - Scale 1:200  
Block Type D1 - Option 3

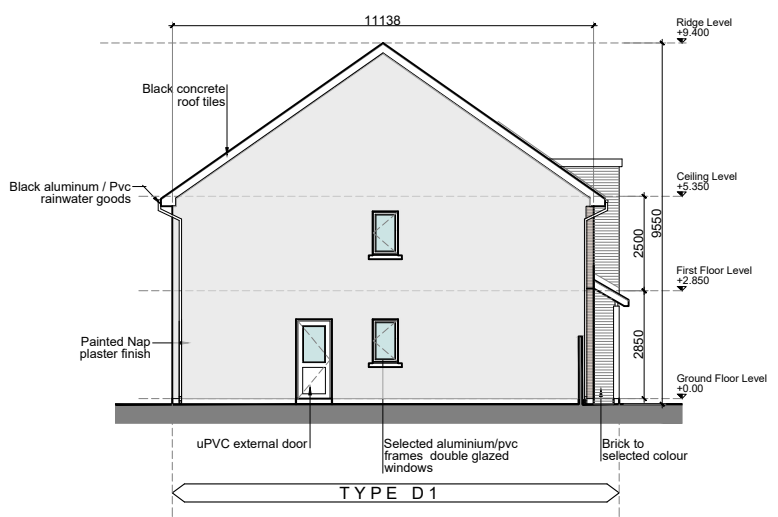

Side Elevation - Scale 1:200  
Block Type D1 - Option 3

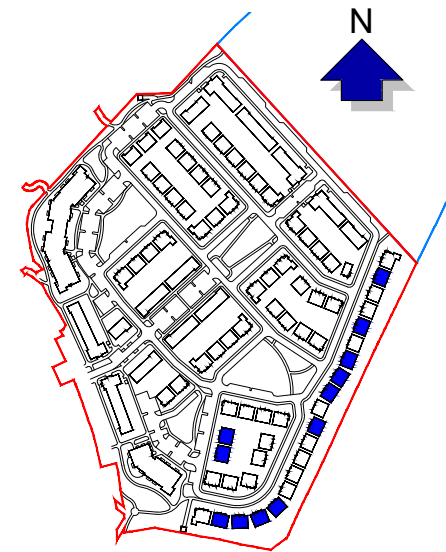

KEY PLAN  
NOT TO SCALE

