




Front Elevation - Scale 1:200
Block Type T4

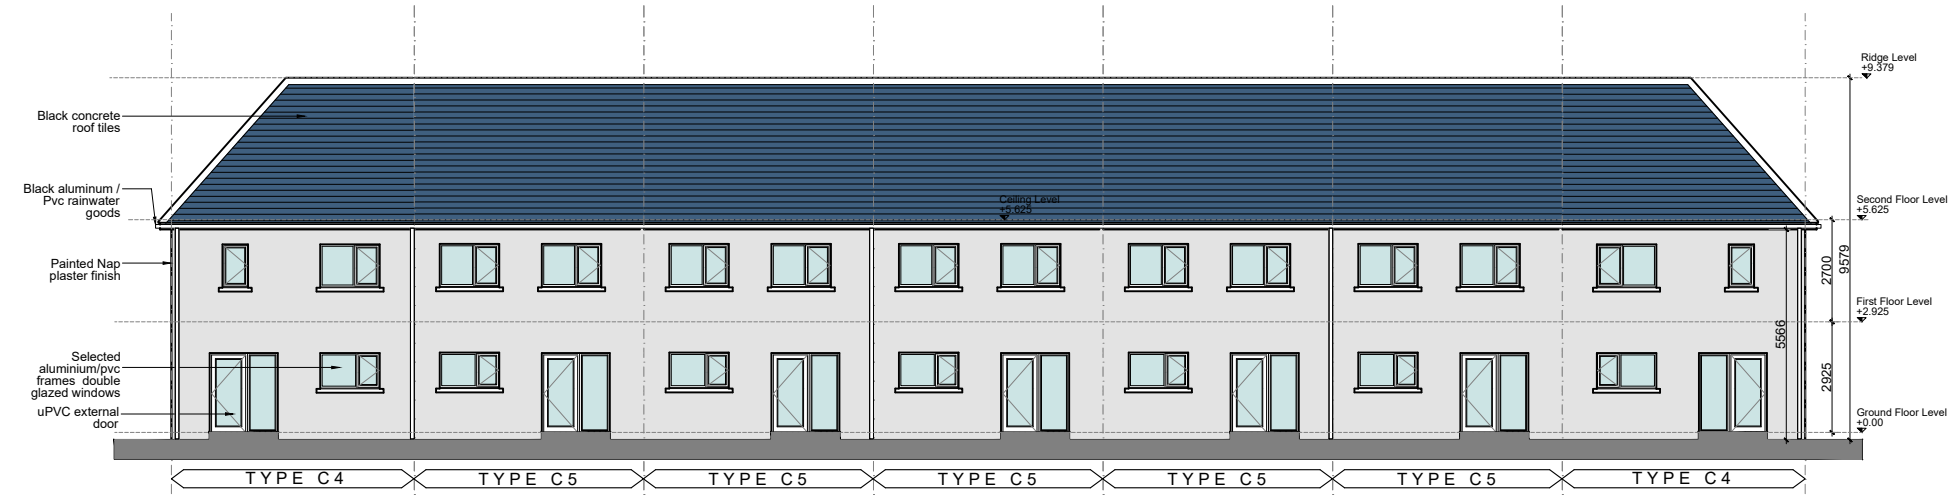


Rear Elevation - Scale 1:200
Block Type T4

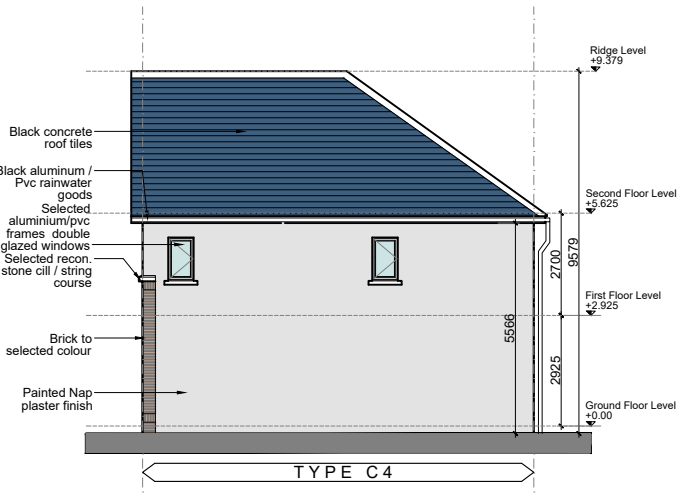

End Elevation - Scale 1:200
Block Type T4

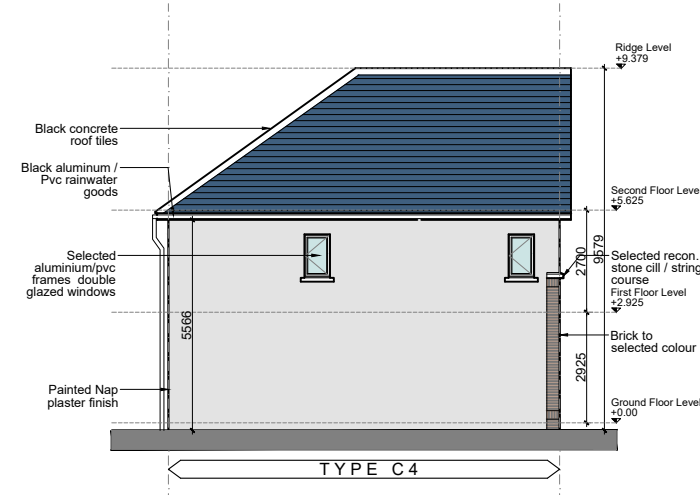

End Elevation - Scale 1:200
Block Type T4

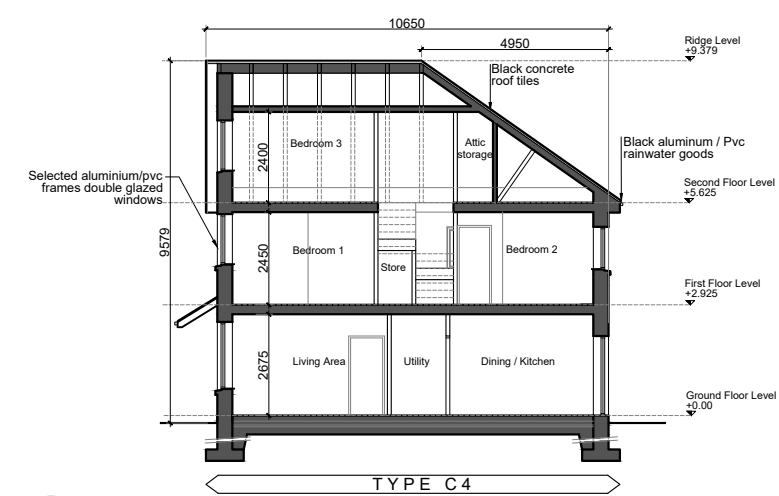

Section - Scale 1:200
Block Type T4

REFER TO SITE LAYOUT PLAN FOR ORIENTATION AND FINISHED FLOOR LEVELS

House Numbers:
224-230


Block Type T4

Option 1

GENERAL NOTES

- COPYRIGHT RESERVED
- DO NOT SCALE DRAWING. USE FIGURED DIMENSIONS ONLY.
- ALL DISCREPANCIES TO BE REPORTED TO ARCHITECT.
- THE CONTRACTOR IS RESPONSIBLE FOR CHECKING ALL LEVELS AND DIMENSIONS.
- ALL STRUCTURE TO BE TO STRUCTURAL ENGINEERS DETAILS.
- ALL MECH & ELEC SERVICES TO SERVICES ENGINEERS DETAILS.
- ALL PROPRIETARY ITEMS TO BE INSTALLED IN ACCORDANCE WITH MANUFACTURERS INSTRUCTIONS.
- CONTRACTOR IS RESPONSIBLE FOR THE COORDINATION OF STRUCTURE FINISHES AND SERVICES.

REV	DATE	DESCRIPTION	BY

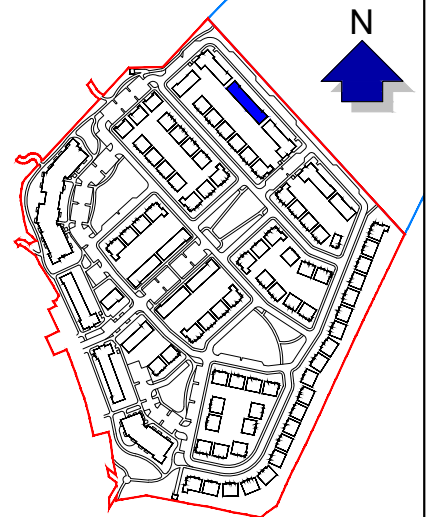

KEY PLAN
NOT TO SCALE



JOHN FLEMING ARCHITECTS
103 LEESON STREET UPPER, DUBLIN 4.
T: (01) 6689888 E: info@jfa.ie W: www.jfa.ie

CLIENT
ARDSTONE-HOMES-LTD

PROJECT
RESIDENTIAL HOUSING DEVELOPMENT
CRODAUN, CELBRIDGE, CO. KILDARE

DRAWING
BLOCK TYPE T4 - OPTION 1
ELEVATIONS & SECTIONS

SCALE 1:200 @ A3 JOB NO. 1744
DRAWN BY RJ
DATE November 2019
DRAWING NUMBER P-HT4-1-3 REVISION -

DRAWING LOCATION
w:\17\job\1744\03\planning\3.1\planning application\3.1.2.rvt

DRAWING STATUS
PLANNING