


- GENERAL NOTES
1. COPYRIGHT RESERVED
 2. DO NOT SCALE DRAWING. USE FIGURED DIMENSIONS ONLY.
 3. ALL DISCREPANCIES TO BE REPORTED TO ARCHITECT.
 4. THE CONTRACTOR IS RESPONSIBLE FOR CHECKING ALL LEVELS AND DIMENSIONS.
 5. ALL STRUCTURE TO BE TO STRUCTURAL ENGINEERS DETAILS.
 6. ALL MECH & ELEC SERVICES TO SERVICES ENGINEERS DETAILS.
 7. ALL PROPRIETARY ITEMS TO BE INSTALLED IN ACCORDANCE WITH MANUFACTURERS INSTRUCTIONS.
 8. CONTRACTOR IS RESPONSIBLE FOR THE COORDINATION OF STRUCTURE FINISHES AND SERVICES.


REV	DATE	DESCRIPTION	BY

Block Type T5 Option 2


REFER TO SITE LAYOUT PLAN FOR ORIENTATION AND FINISHED FLOOR LEVELS

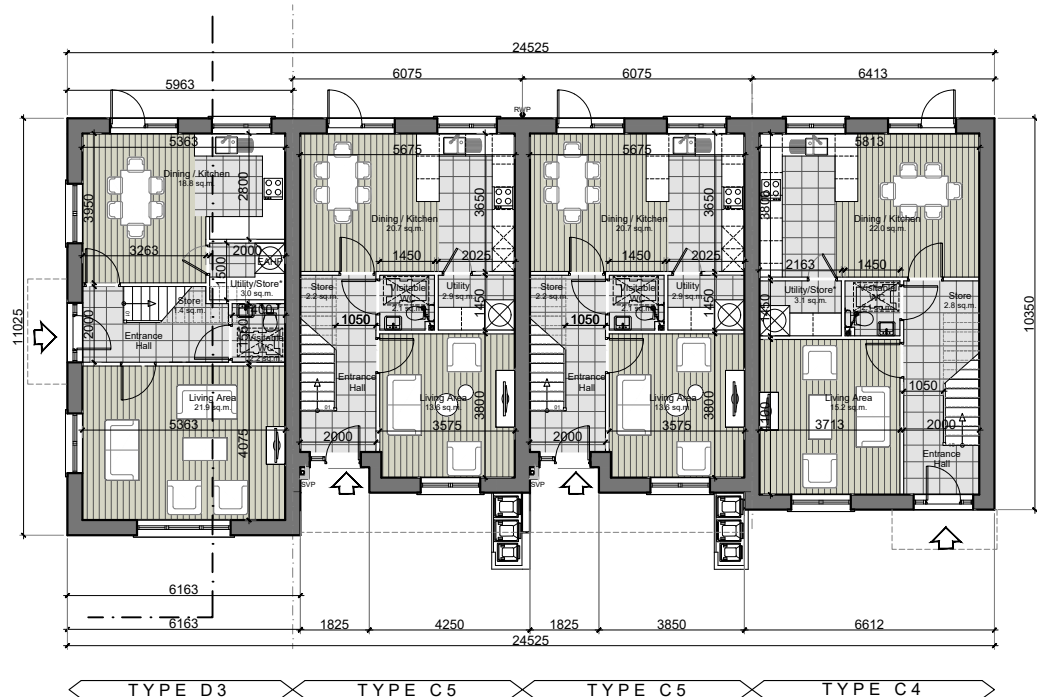

Ground Floor Plan - Scale 1:200
Block Type T5

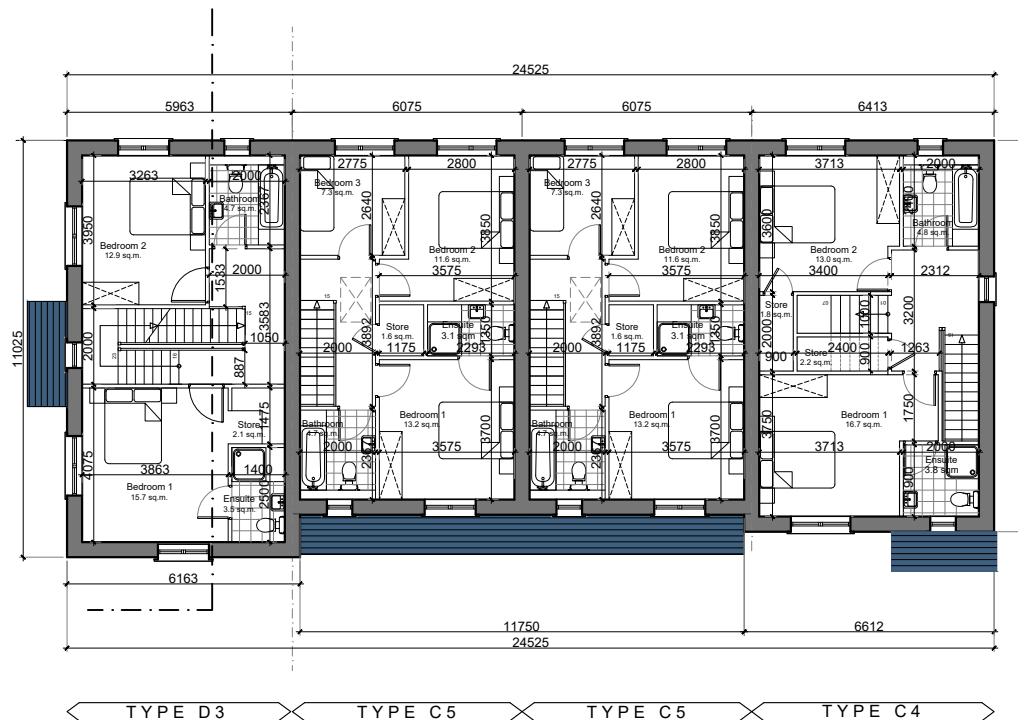


First Floor Plan - Scale 1:200
Block Type T5

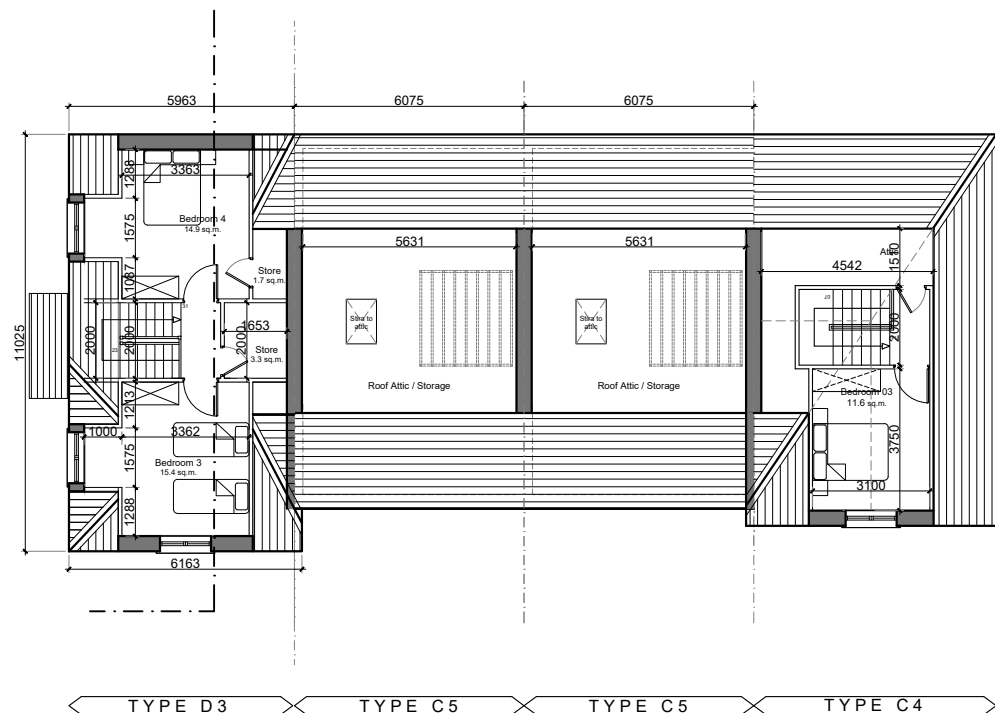


Second Floor Plan - Scale 1:200
Block Type T5

Storage Calculations

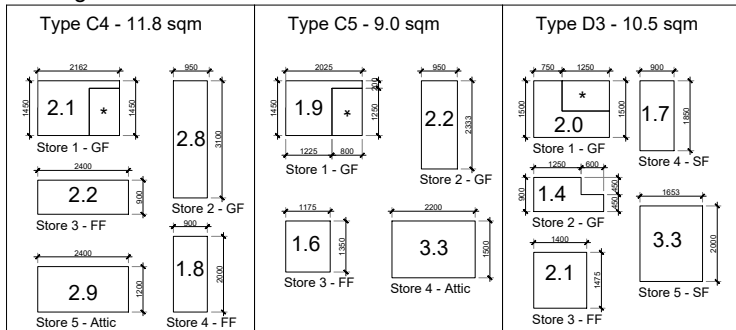

*1.0 sqm is subtracted from storage calculation for Heat Pump unit

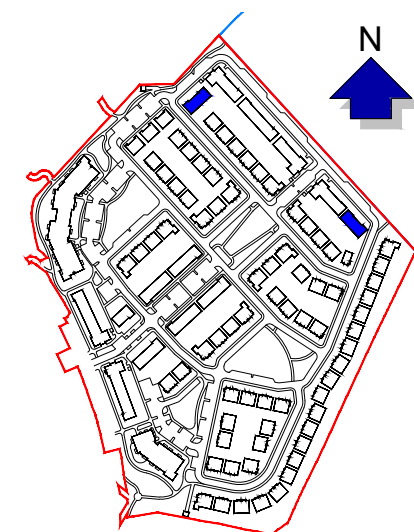

KEY PLAN
NOT TO SCALE



House Numbers:
212-215, 247-250

JOHN FLEMING ARCHITECTS
103 LEESON STREET UPPER, DUBLIN 4.
T: (01) 6689888 E: info@jfa.ie W: www.jfa.ie

CLIENT
ARDSTONE-HOMES-LTD

PROJECT
RESIDENTIAL HOUSING DEVELOPMENT
CRODAUN, CELBRIDGE, CO. KILDARE

DRAWING
BLOCK TYPE T5 - OPTION 2
GROUND, FIRST & SECOND FLOOR PLANS

SCALE
1:200 @ A3

JOB NO.
1744

DRAWN BY
RJ

DATE
November 2019

DRAWING NUMBER
P-HT5-0-3

REVISION
-

DRAWING LOCATION
w:\17\jfa\1744\03\planning\3.1\planning_application\3.1.2.dwg

DRAWING STATUS
PLANNING