

- GENERAL NOTES
1. COPYRIGHT RESERVED
 2. DO NOT SCALE DRAWING. USE FIGURED DIMENSIONS ONLY.
 3. ALL DISCREPANCIES TO BE REPORTED TO ARCHITECT.
 4. THE CONTRACTOR IS RESPONSIBLE FOR CHECKING ALL LEVELS AND DIMENSIONS.
 5. ALL STRUCTURE TO BE TO STRUCTURAL ENGINEERS DETAILS.
 6. ALL MECH & ELEC SERVICES TO SERVICES ENGINEERS DETAILS.
 7. ALL PROPRIETARY ITEMS TO BE INSTALLED IN ACCORDANCE WITH MANUFACTURERS INSTRUCTIONS.
 8. CONTRACTOR IS RESPONSIBLE FOR THE COORDINATION OF STRUCTURE FINISHES AND SERVICES.


REV	DATE	DESCRIPTION	BY

Block Type T6

Option 2

REFER TO SITE LAYOUT PLAN FOR ORIENTATION AND FINISHED FLOOR LEVELS

House Numbers:
170-172

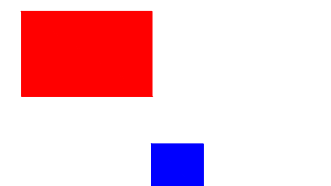

JOHN FLEMING ARCHITECTS
103 LEESON STREET UPPER, DUBLIN 4.
T: (01) 6689888 E: info@jfa.ie W: www.jfa.ie

CLIENT
ARDSTONE-HOMES-LTD

PROJECT
RESIDENTIAL HOUSING DEVELOPMENT
CRODAUN, CELBRIDGE, CO. KILDARE

DRAWING
BLOCK TYPE T6 - OPTION 2
ELEVATIONS & SECTION

SCALE
1:200 @ A3

JOB NO.
1744

DRAWN BY
RJ


DATE
November 2019

DRAWING NUMBER
P-HT6-1-4


REVISION
-

DRAWING LOCATION
w:\17\jfa\1744\03\planning\3.1\planning application\3.1.2.dwg


DRAWING STATUS
PLANNING

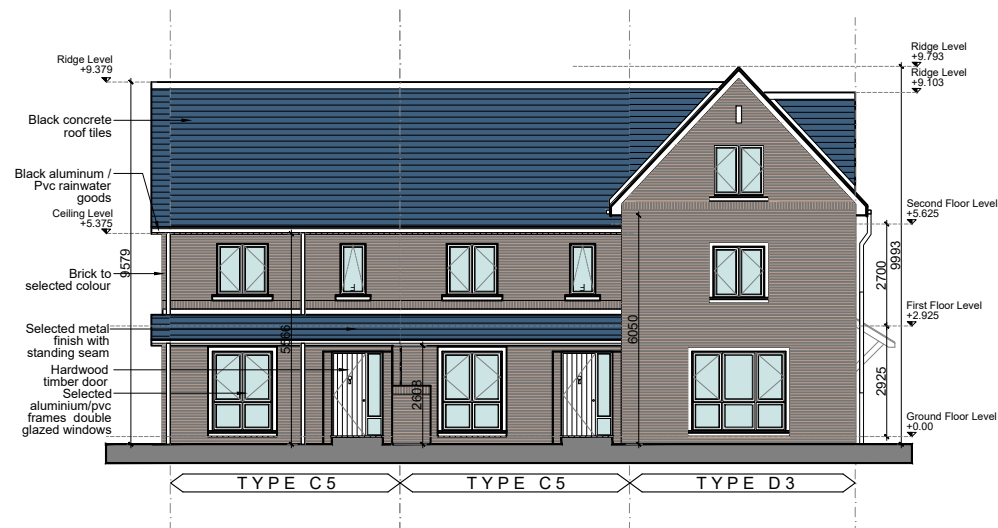


Front Elevation - Scale 1:200
Block Type T6

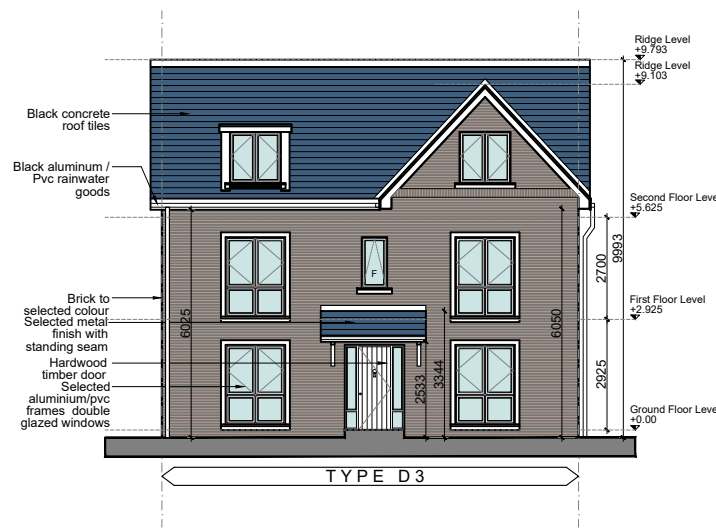


End Elevation - Scale 1:200
Block Type T6

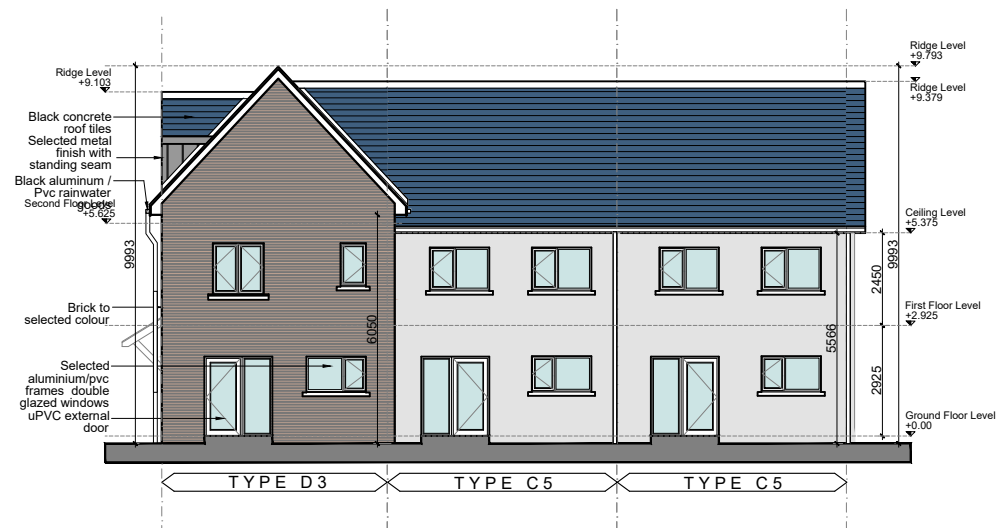


Rear Elevation - Scale 1:200
Block Type T6

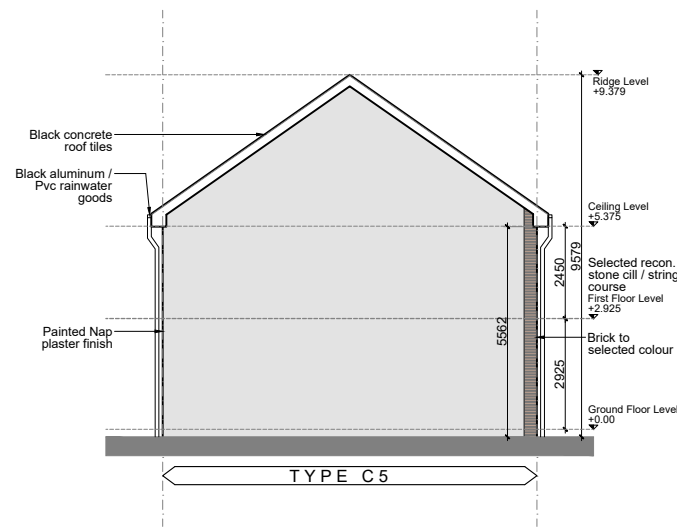

End Elevation - Scale 1:200
Block Type T6

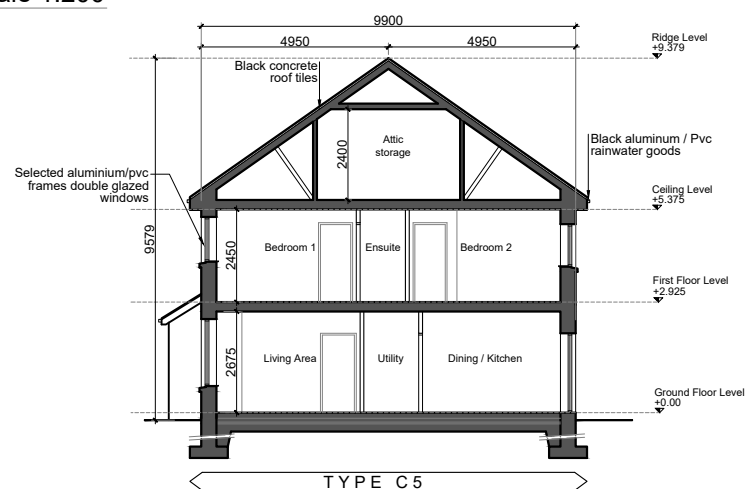

Section - Scale 1:200
Block Type T6

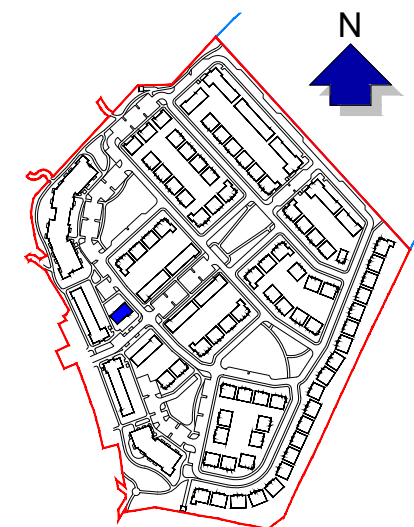

KEY PLAN
NOT TO SCALE

