



Front Elevation - Scale 1:200
Block Type T3




Rear Elevation - Scale 1:200
Block Type T3

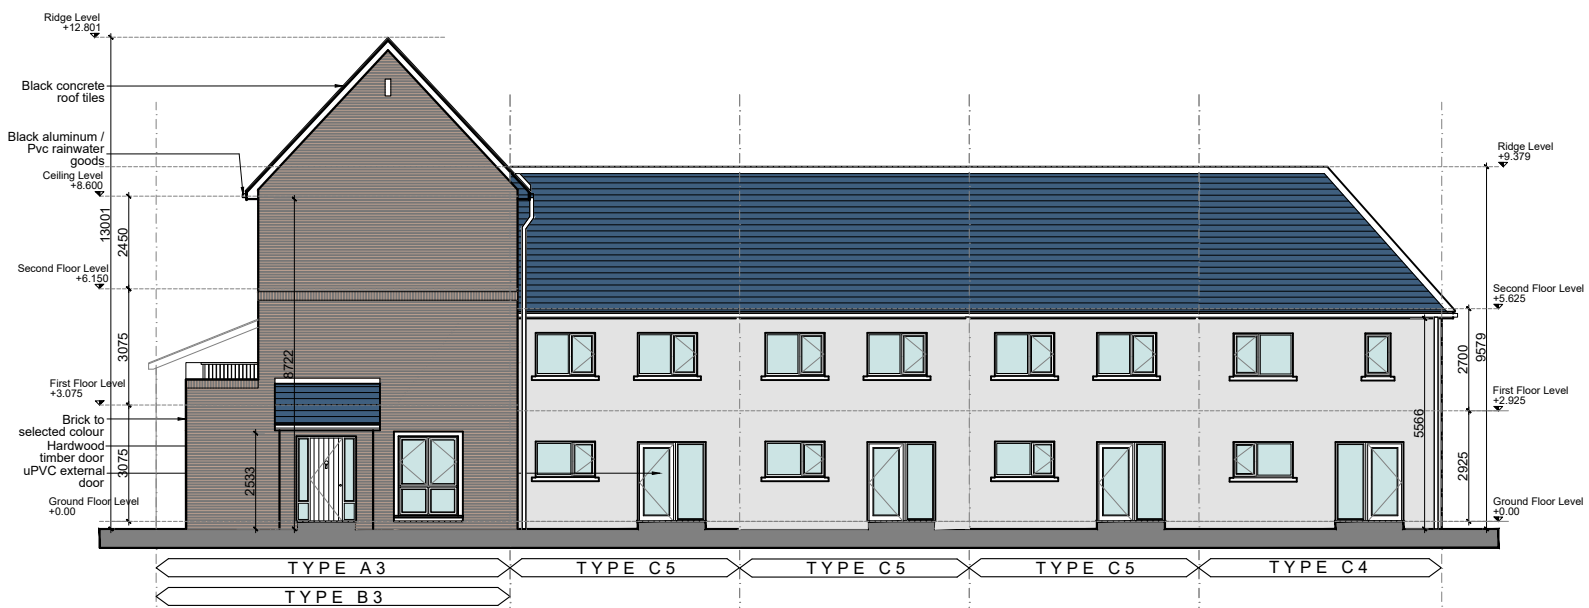

End Elevation - Scale 1:200
Block Type T3

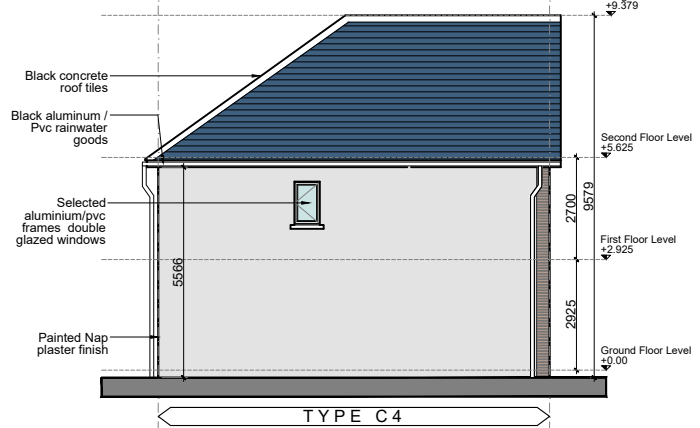

End Elevation - Scale 1:200
Block Type T3

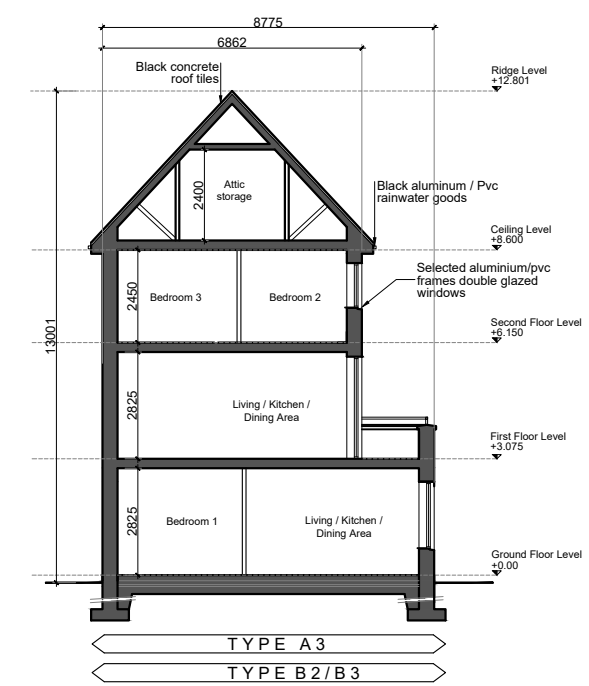

Section - Scale 1:200
Block Type T3


REFER TO SITE LAYOUT PLAN FOR ORIENTATION AND FINISHED FLOOR LEVELS

House Numbers:
216-223, 231-238, 239-246

Block Type
T3
Option 2

- GENERAL NOTES
1. COPYRIGHT RESERVED
 2. DO NOT SCALE DRAWING. USE FIGURED DIMENSIONS ONLY.
 3. ALL DISCREPANCIES TO BE REPORTED TO ARCHITECT.
 4. THE CONTRACTOR IS RESPONSIBLE FOR CHECKING ALL LEVELS AND DIMENSIONS.
 5. ALL STRUCTURE IS TO BE TO STRUCTURAL ENGINEERS DETAILS.
 6. ALL MECH & ELEC SERVICES TO SERVICES ENGINEERS DETAILS.
 7. ALL PROPRIETARY ITEMS TO BE INSTALLED IN ACCORDANCE WITH MANUFACTURERS INSTRUCTIONS.
 8. CONTRACTOR IS RESPONSIBLE FOR THE COORDINATION OF STRUCTURE FINISHES AND SERVICES.

REV	DATE	DESCRIPTION	BY

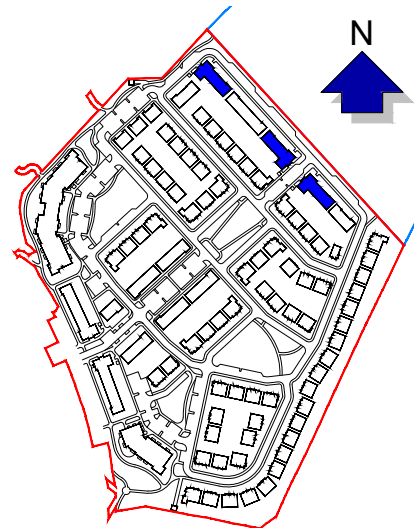

KEY PLAN
NOT TO SCALE



JOHN FLEMING ARCHITECTS
103 LEESON STREET UPPER, DUBLIN 4.
T: (01) 6689888 E: info@jfa.ie W: www.jfa.ie

CLIENT
ARDSTONE-HOMES-LTD

PROJECT
RESIDENTIAL HOUSING DEVELOPMENT
CRODAUN, CELBRIDGE, CO. KILDARE

DRAWING
BLOCK TYPE T3 - OPTION 2
ELEVATIONS & SECTIONS

SCALE 1:200 @ A3 JOB NO. 1744
DRAWN BY RJ
DATE November 2019
DRAWING NUMBER P-HT3-1-6 REVISION -

DRAWING LOCATION
w:\17\jbel\1744\03\planning\3.1\planning application\3.1.2.rvt

DRAWING STATUS
PLANNING