


Ground Floor Plan - Scale 1:200  
Block Type T2

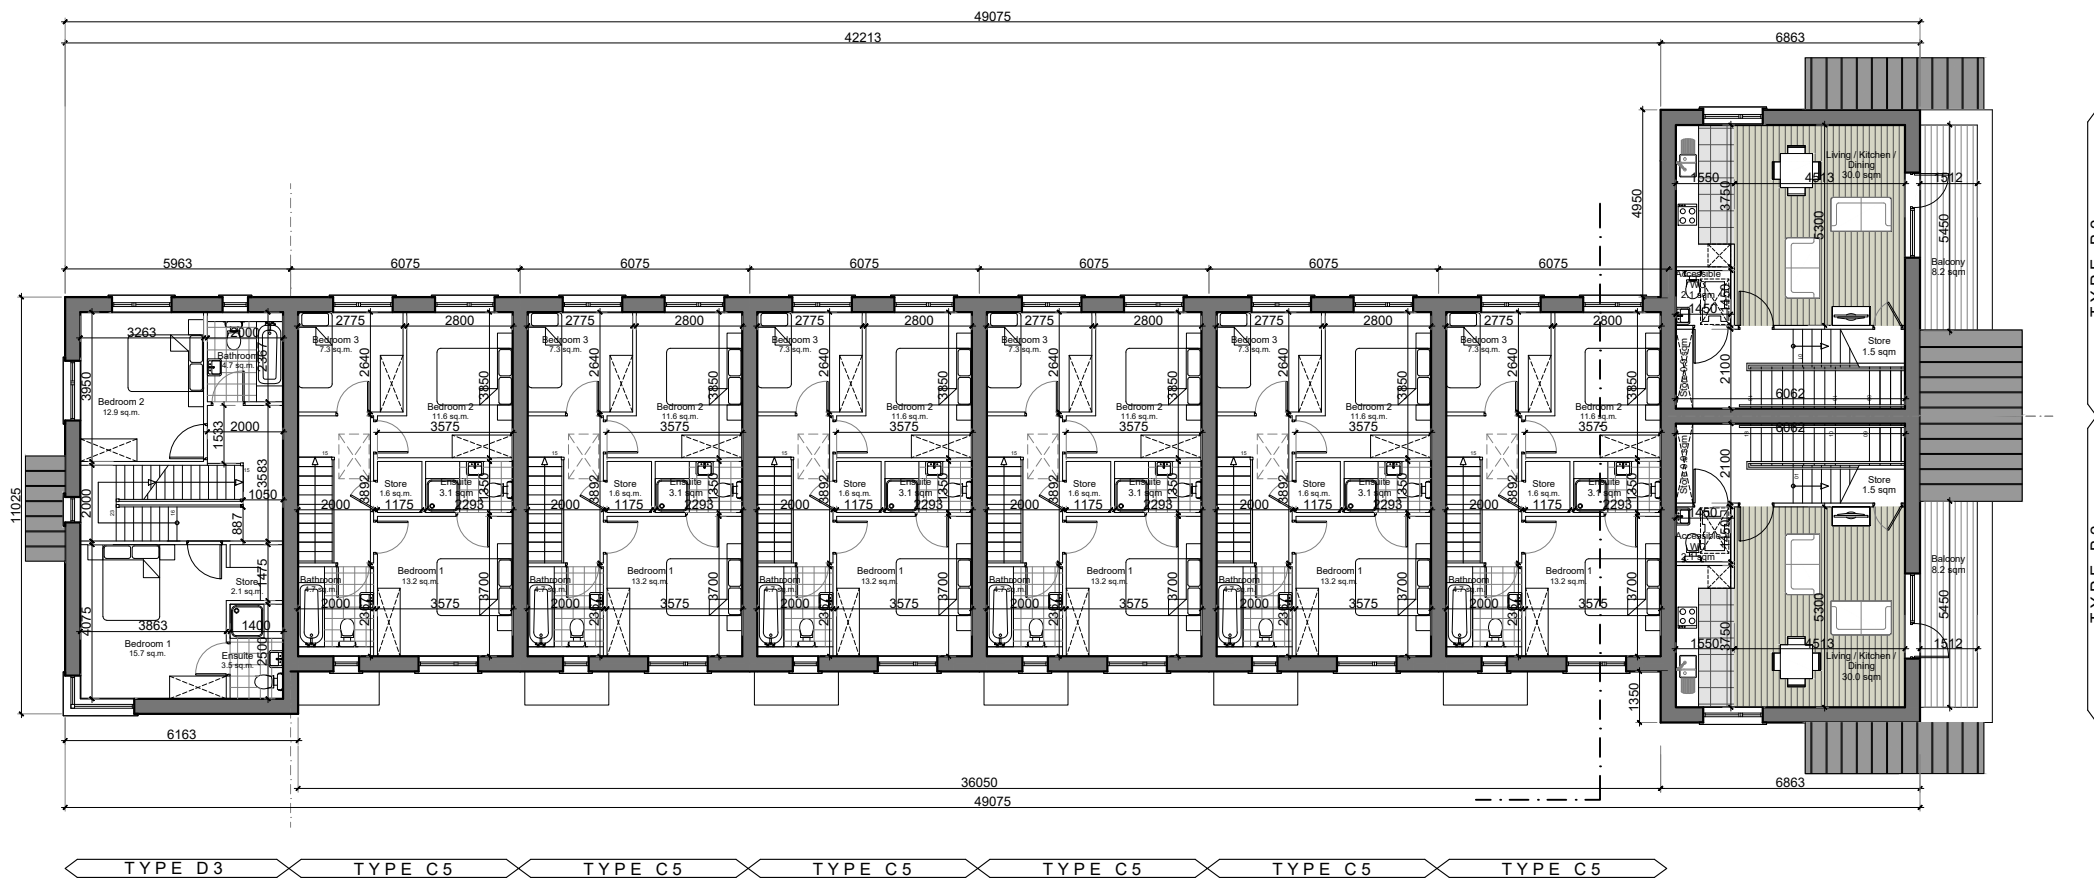

First Floor Plan - Scale 1:200  
Block Type T2

**Block Type T2 Option 3**

GENERAL NOTES

1. COPYRIGHT RESERVED
2. DO NOT SCALE DRAWING. USE FIGURED DIMENSIONS ONLY.
3. ALL DISCREPANCIES TO BE REPORTED TO ARCHITECT.
4. THE CONTRACTOR IS RESPONSIBLE FOR CHECKING ALL LEVELS AND DIMENSIONS.
5. ALL STRUCTURE TO BE TO STRUCTURAL ENGINEERS DETAILS.
6. ALL MECH & ELEC SERVICES TO SERVICES ENGINEERS DETAILS.
7. ALL PROPRIETARY ITEMS TO BE INSTALLED IN ACCORDANCE WITH MANUFACTURERS INSTRUCTIONS.
8. CONTRACTOR IS RESPONSIBLE FOR THE COORDINATION OF STRUCTURE FINISHES AND SERVICES.

REV	DATE	DESCRIPTION	BY

REFER TO SITE LAYOUT PLAN FOR ORIENTATION AND FINISHED FLOOR LEVELS

**House Numbers:**  
1-11, 173-183

**JOHN FLEMING ARCHITECTS**  
103 LEESON STREET UPPER, DUBLIN 4.  
T: (01) 6689888 E: info@jfa.ie W: www.jfa.ie

CLIENT  
ARDSTONE-HOMES-LTD

PROJECT  
RESIDENTIAL HOUSING DEVELOPMENT  
CRODAUN, CELBRIDGE, CO. KILDARE

DRAWING  
BLOCK TYPE T2 - OPTION 3  
GROUND & FIRST FLOOR PLANS

SCALE 1:200 @ A3 JOB NO. 1744

DRAWN BY RJ

DATE November 2019

DRAWING NUMBER P-HT2-0-7 REVISION -

DRAWING LOCATION w:\177\job\1744\03\planning\3.1\planning application\3.1.2.dwg

DRAWING STATUS  
**PLANNING**

**KEY PLAN**  
NOT TO SCALE