


- GENERAL NOTES
1. COPYRIGHT RESERVED
 2. DO NOT SCALE DRAWING. USE FIGURED DIMENSIONS ONLY.
 3. ALL DISCREPANCIES TO BE REPORTED TO ARCHITECT.
 4. THE CONTRACTOR IS RESPONSIBLE FOR CHECKING ALL LEVELS AND DIMENSIONS.
 5. ALL STRUCTURE TO BE TO STRUCTURAL ENGINEERS DETAILS.
 6. ALL MECH & ELEC SERVICES TO SERVICES ENGINEERS DETAILS.
 7. ALL PROPRIETARY ITEMS TO BE INSTALLED IN ACCORDANCE WITH MANUFACTURERS INSTRUCTIONS.
 8. CONTRACTOR IS RESPONSIBLE FOR THE COORDINATION OF STRUCTURE FINISHES AND SERVICES.

REV	DATE	DESCRIPTION	BY

Block Type T4 Option 3

REFER TO SITE LAYOUT PLAN
FOR ORIENTATION AND
FINISHED FLOOR LEVELS

House Numbers:
224-230

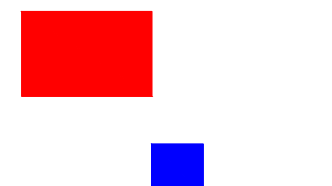

**JOHN FLEMING
ARCHITECTS**
103 LEESON STREET UPPER, DUBLIN 4.
T: (01) 6689888 E: info@jfa.ie W: www.jfa.ie

CLIENT
ARDSTONE-HOMES-LTD

PROJECT
RESIDENTIAL HOUSING DEVELOPMENT
CRODAUN, CELBRIDGE, CO. KILDARE

DRAWING
BLOCK TYPE T4 - OPTION 3
GROUND & FIRST FLOOR PLANS

SCALE 1:200 @ A3 JOB NO. 1744


DRAWN BY RJ

DATE November 2019


DRAWING NUMBER P-HT4-0-7 REVISION -

DRAWING LOCATION
w:\17\jfa\1744\03-planning\3.1-planning-application\3.1.2.dwg


DRAWING STATUS
PLANNING

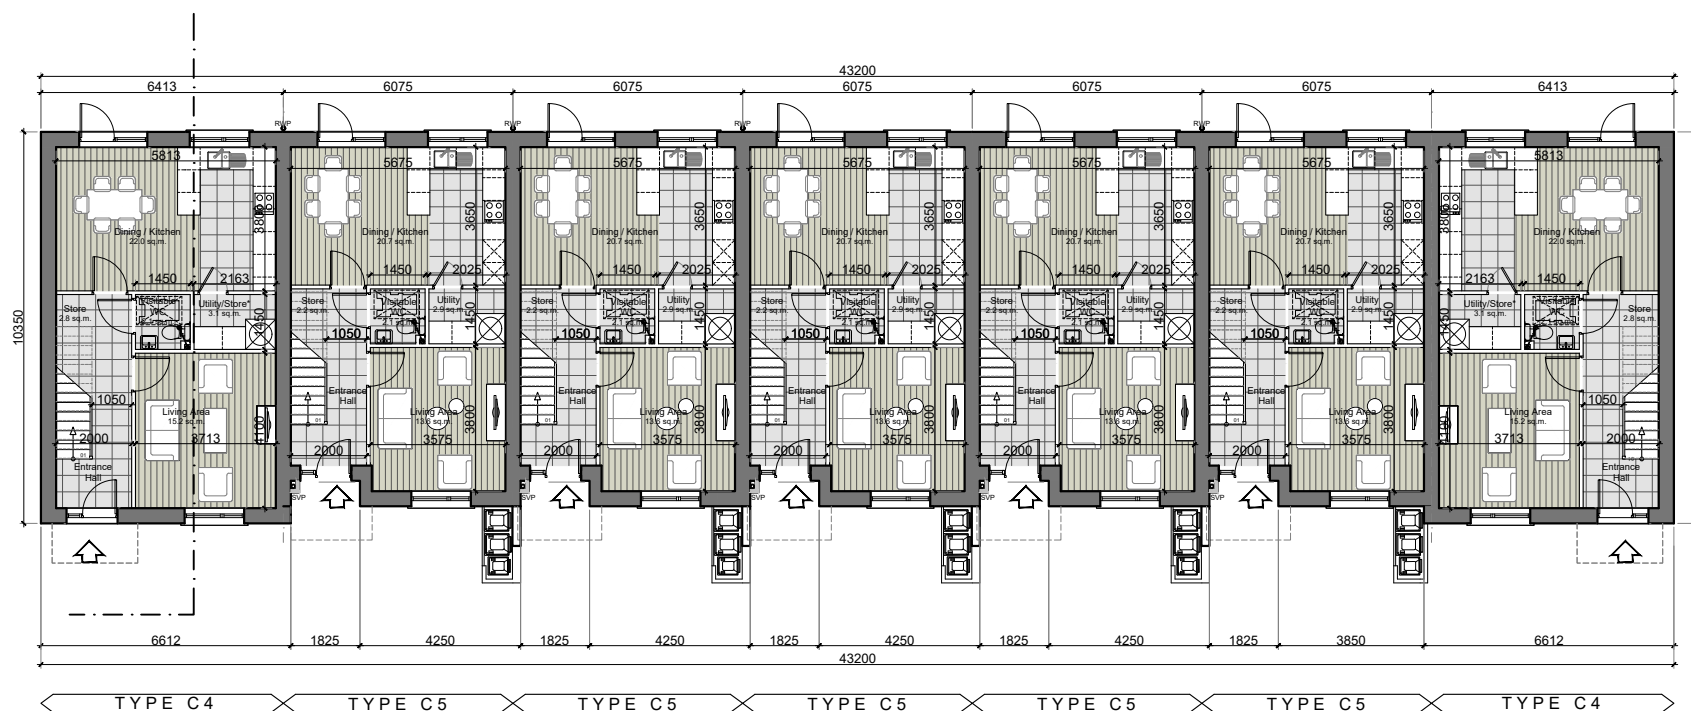

Ground Floor Plan - Scale 1:200
Block Type T4

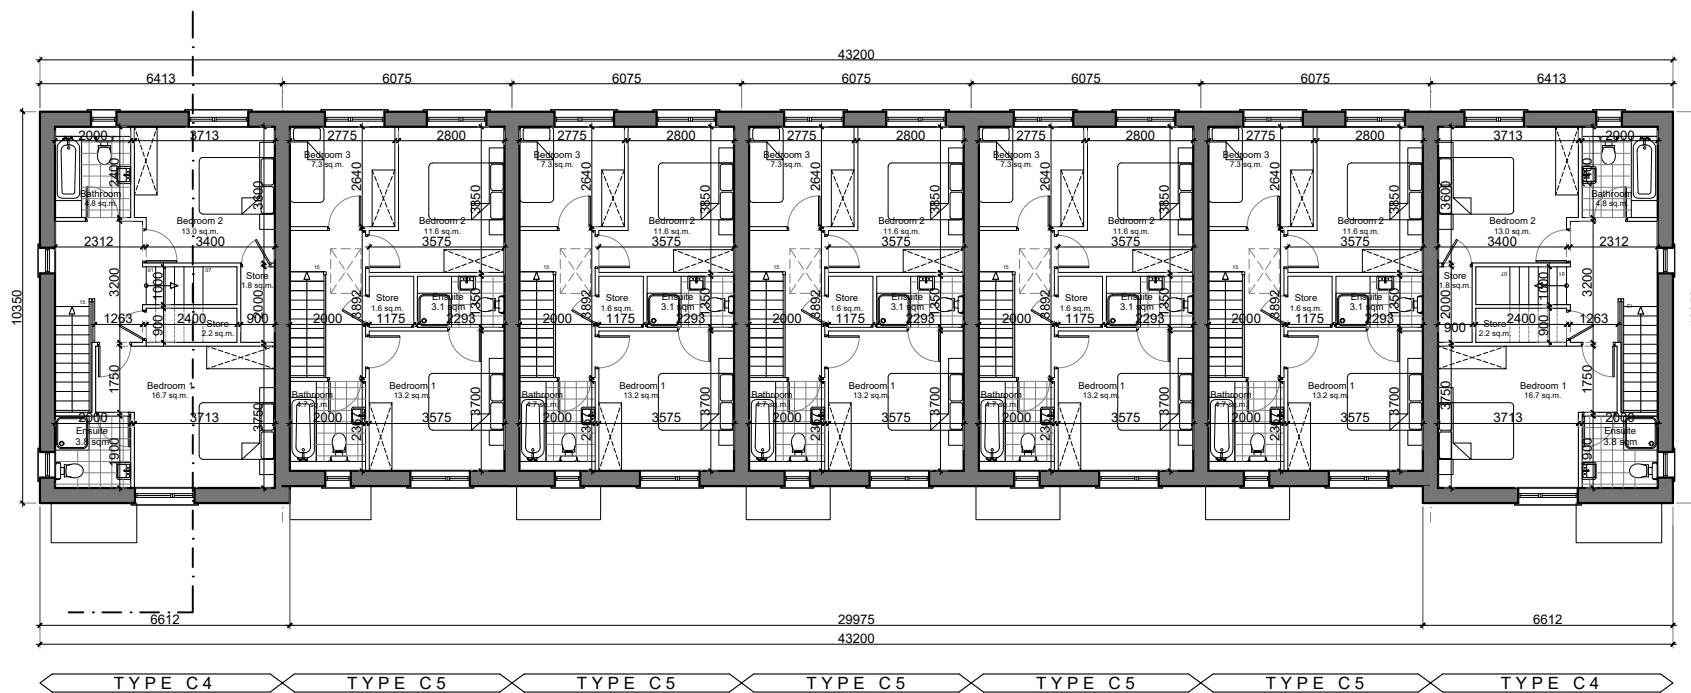

First Floor Plan - Scale 1:200
Block Type T4

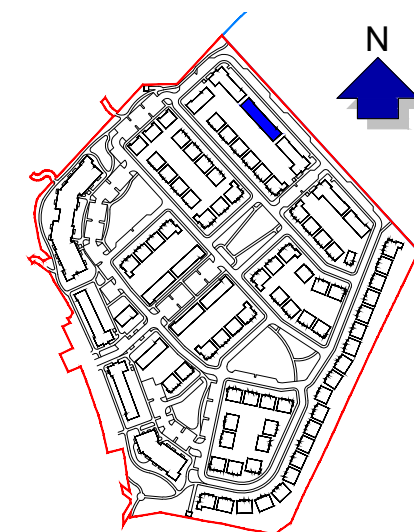

KEY PLAN
NOT TO SCALE

