



- GENERAL NOTES**
1. COPYRIGHT RESERVED
  2. DO NOT SCALE DRAWING. USE FIGURED DIMENSIONS ONLY.
  3. ALL DISCREPANCIES TO BE REPORTED TO ARCHITECT.
  4. THE CONTRACTOR IS RESPONSIBLE FOR CHECKING ALL LEVELS AND DIMENSIONS.
  5. ALL STRUCTURE TO BE TO STRUCTURAL ENGINEERS DETAILS.
  6. ALL MEP/FA/ELC SERVICES TO BE SERVICES ENGINEERS DETAILS.
  7. ALL PROPRIETARY ITEMS TO BE INSTALLED IN ACCORDANCE WITH MANUFACTURERS INSTRUCTIONS.
  8. CONTRACTOR IS RESPONSIBLE FOR THE COORDINATION OF STRUCTURE FINISHES AND SERVICES.

REV	DATE	DESCRIPTION	BY

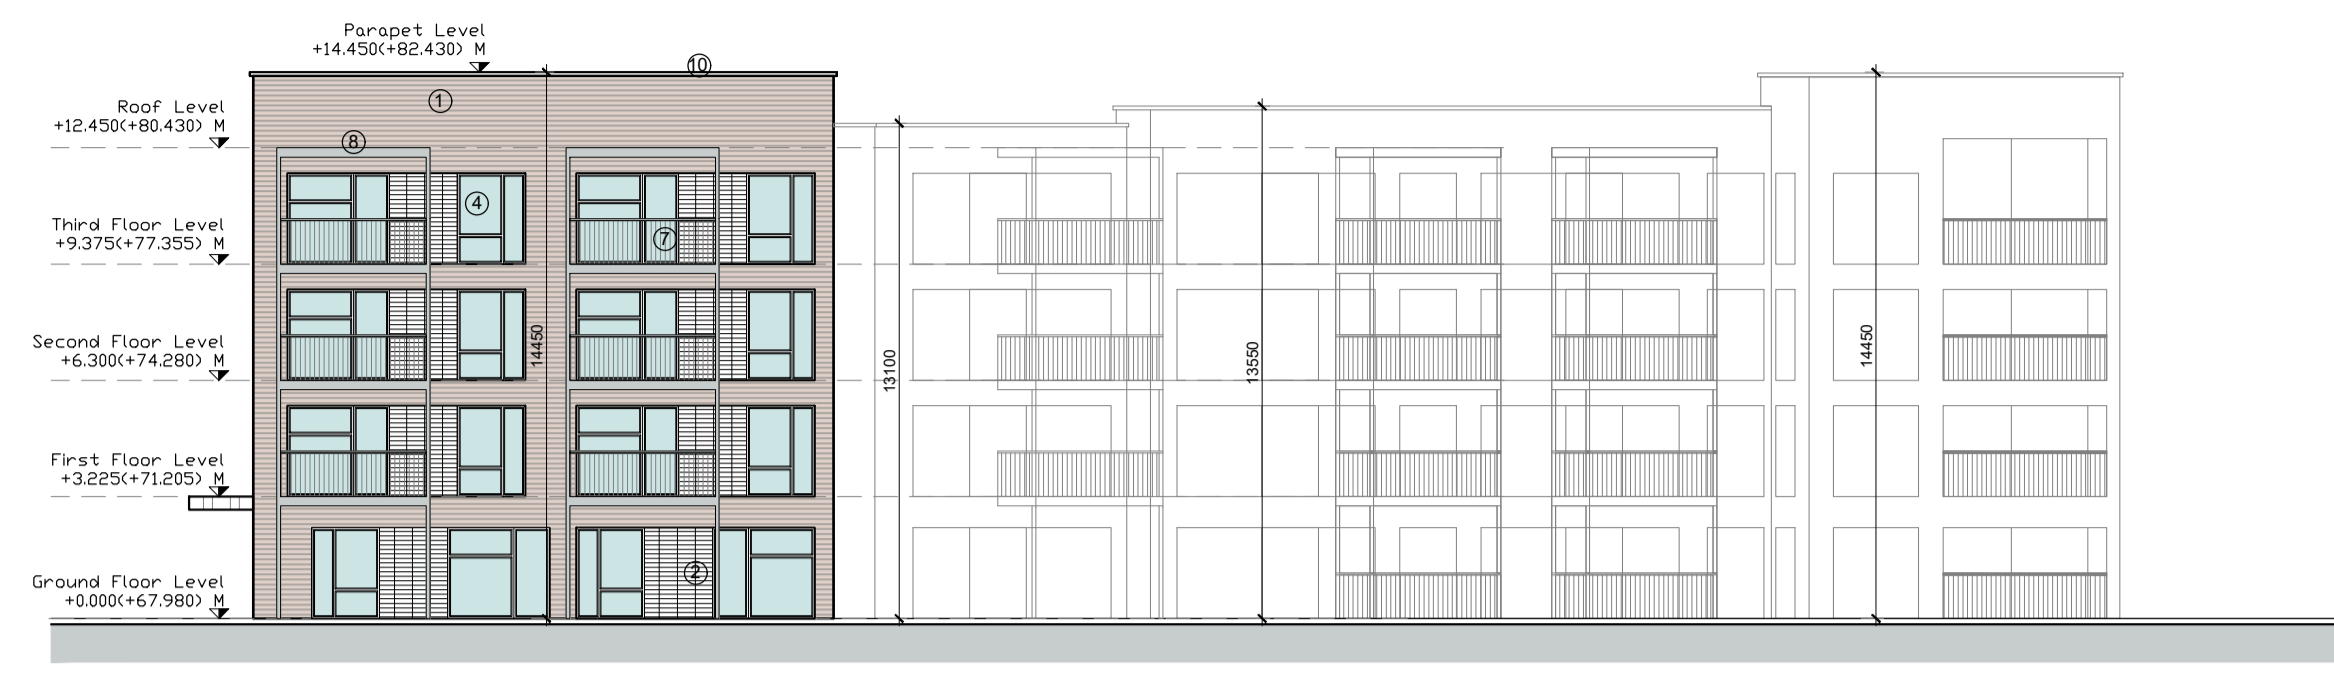

Elevation F

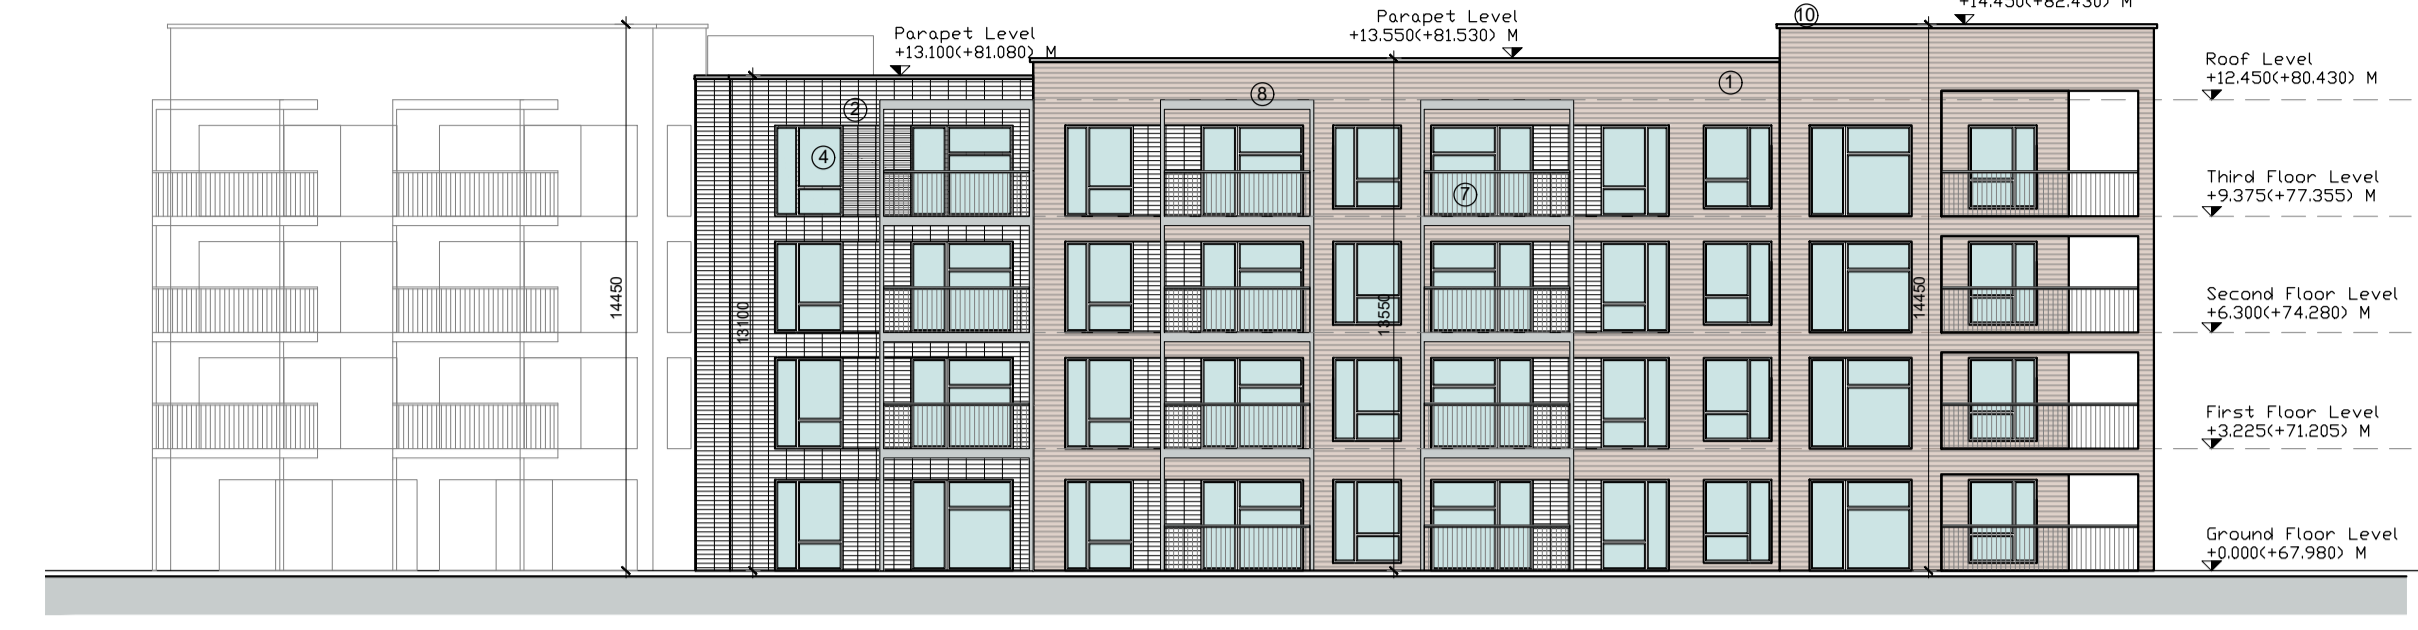


Elevation A





Elevation E



Elevation B

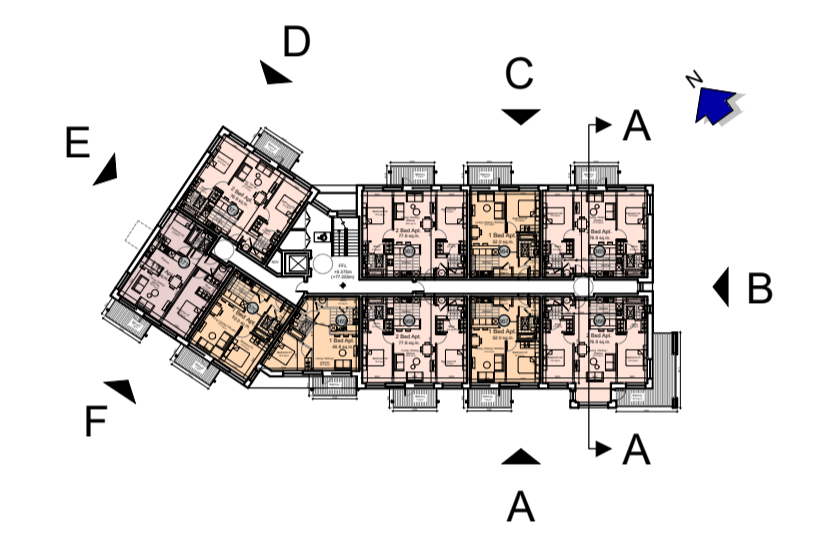


- MATERIALS LEGEND**
1. Selected brick 1
  2. Selected brick 2
  3. Spandrel panel
  4. Double glazed aluminium windows
  5. Doors to selected colour
  6. Opaque glazing
  7. Metal balustrade or similar approved
  8. Metal balcony structure
  9. Double glazed curtain walling
  10. Powder coated aluminium coping or similar approved

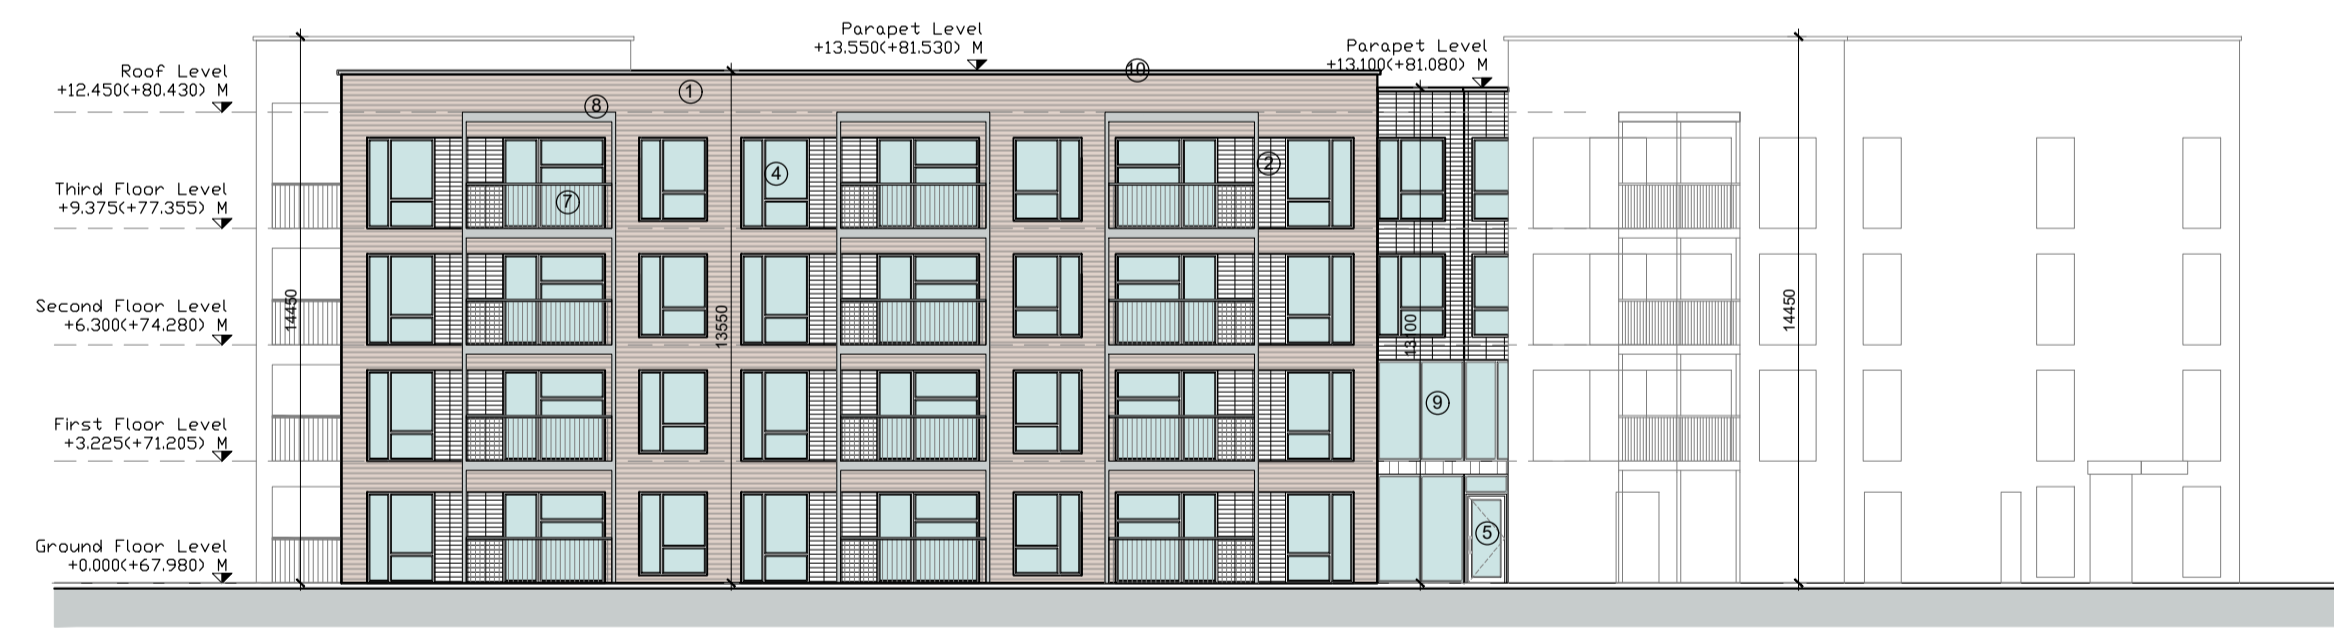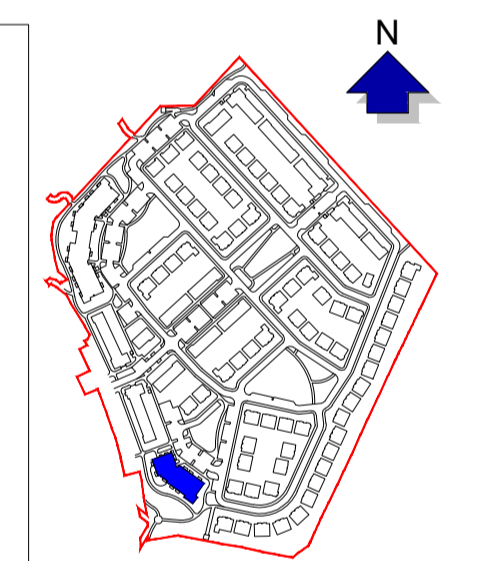


Elevation C



Elevation D

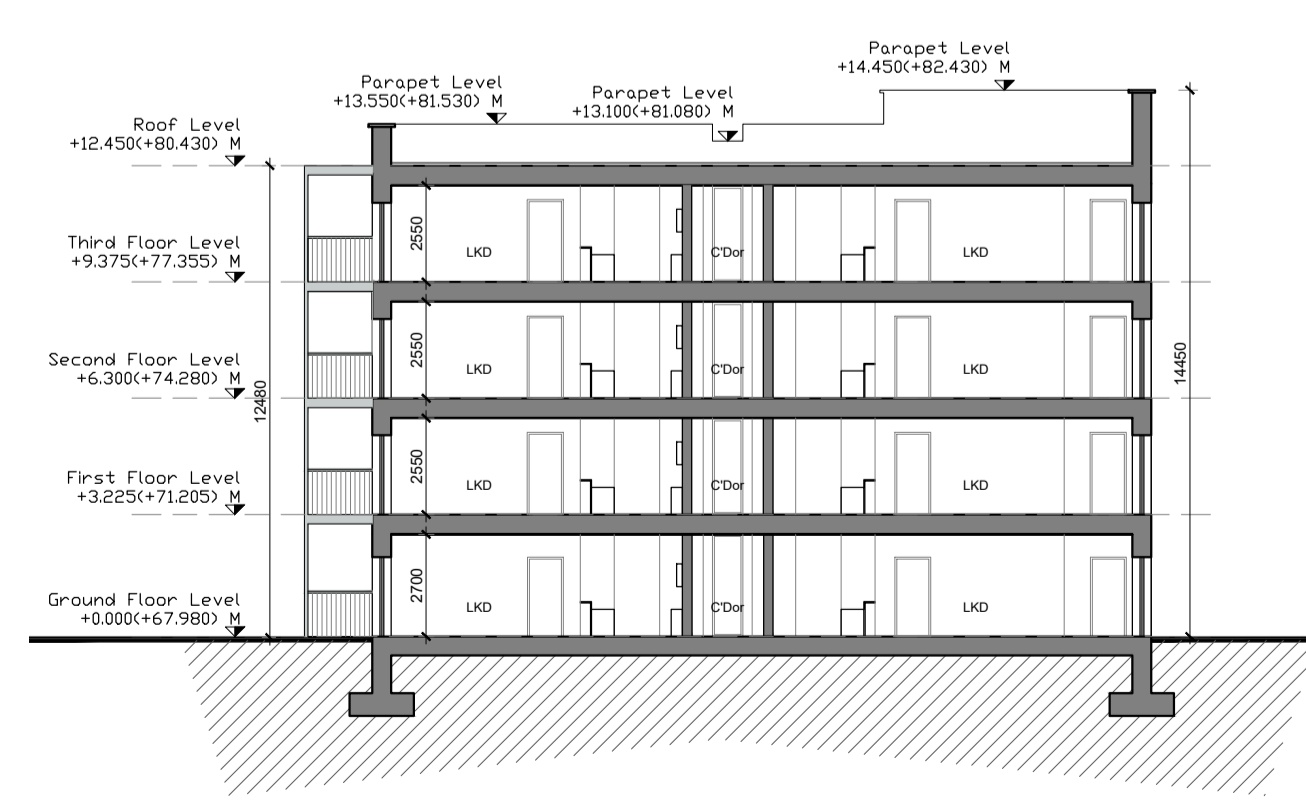

Section A-A

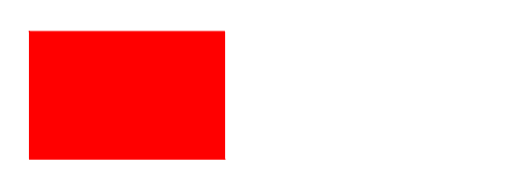

**JOHN FLEMING ARCHITECTS**  
103 LEESON STREET UPPER, DUBLIN 4.  
T: (01) 6689888 E: info@jfa.ie W: www.jfa.ie

CLIENT  
Arstone Homes Ltd

PROJECT  
Residential Development at  
Crookan Carbridge Co Kildare

DRAWING  
Apartment Block B  
Elevations and Section

SCALE 1:200 @ A1 JOB NO. 1744  
DRAWN BY KM  
DATE November 2019  
DRAWING NUMBER P-AB-1-2 REVISION

DRAWING LOCATION  
\*137 John's 0744\133-planning\311-planning-application\312.dwg

DRAWING STATUS  
**PLANNING**