

- GENERAL NOTES**
1. COPYRIGHT RESERVED
 2. DO NOT SCALE DRAWING. USE FIGURED DIMENSIONS ONLY.
 3. ALL DISCREPANCIES TO BE REPORTED TO ARCHITECT.
 4. THE CONTRACTOR IS RESPONSIBLE FOR CHECKING ALL LEVELS AND DIMENSIONS.
 5. ALL STRUCTURE TO BE TO STRUCTURAL ENGINEERS DETAILS.
 6. ALL MEP/FA SERVICES TO SERVICES ENGINEERS DETAILS.
 7. ALL PROPRIETARY ITEMS TO BE INSTALLED IN ACCORDANCE WITH MANUFACTURERS INSTRUCTIONS.
 8. CONTRACTOR IS RESPONSIBLE FOR THE COORDINATION OF STRUCTURE FINISHERS AND SERVICES.


REV	DATE	DESCRIPTION	BY



Elevation A





Elevation B

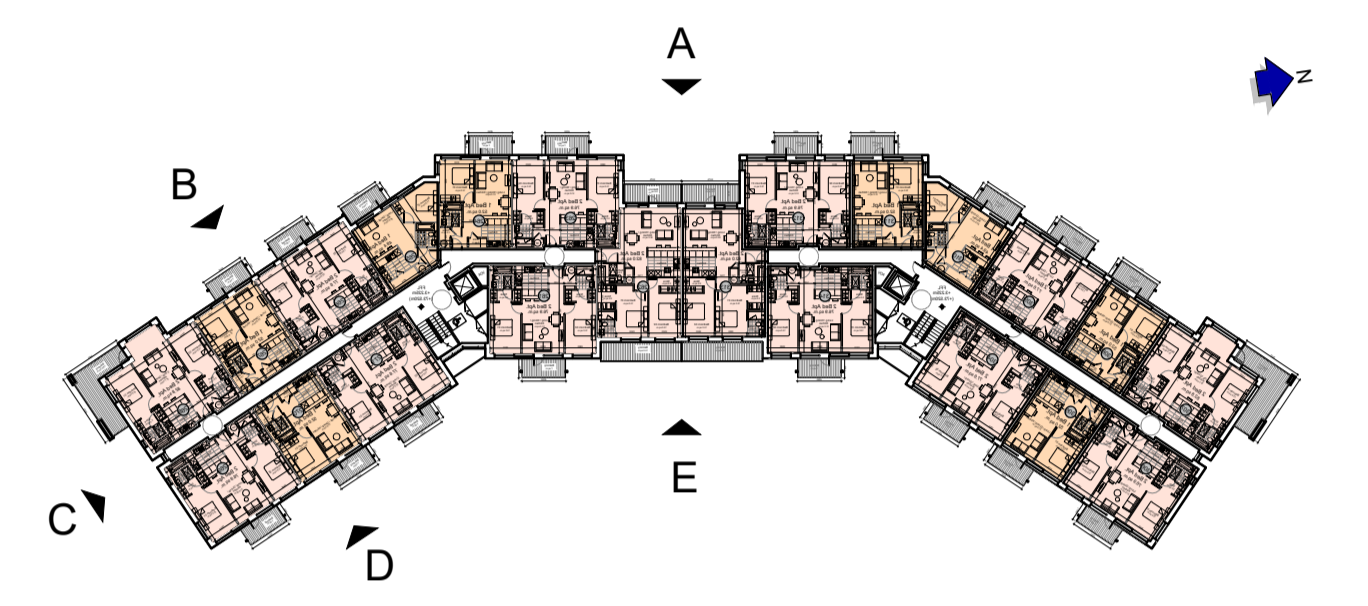

Elevation C


- MATERIALS LEGEND**
1. Selected brick 1
 2. Selected brick 2
 3. Spandrel panel
 4. Double glazed aluminum windows
 5. Doors to selected colour
 6. Opaque glazing
 7. Metal balustrade or similar approved
 8. Metal balcony structure
 9. Double glazed curtain walling
 10. Powder coated aluminum coping or similar approved

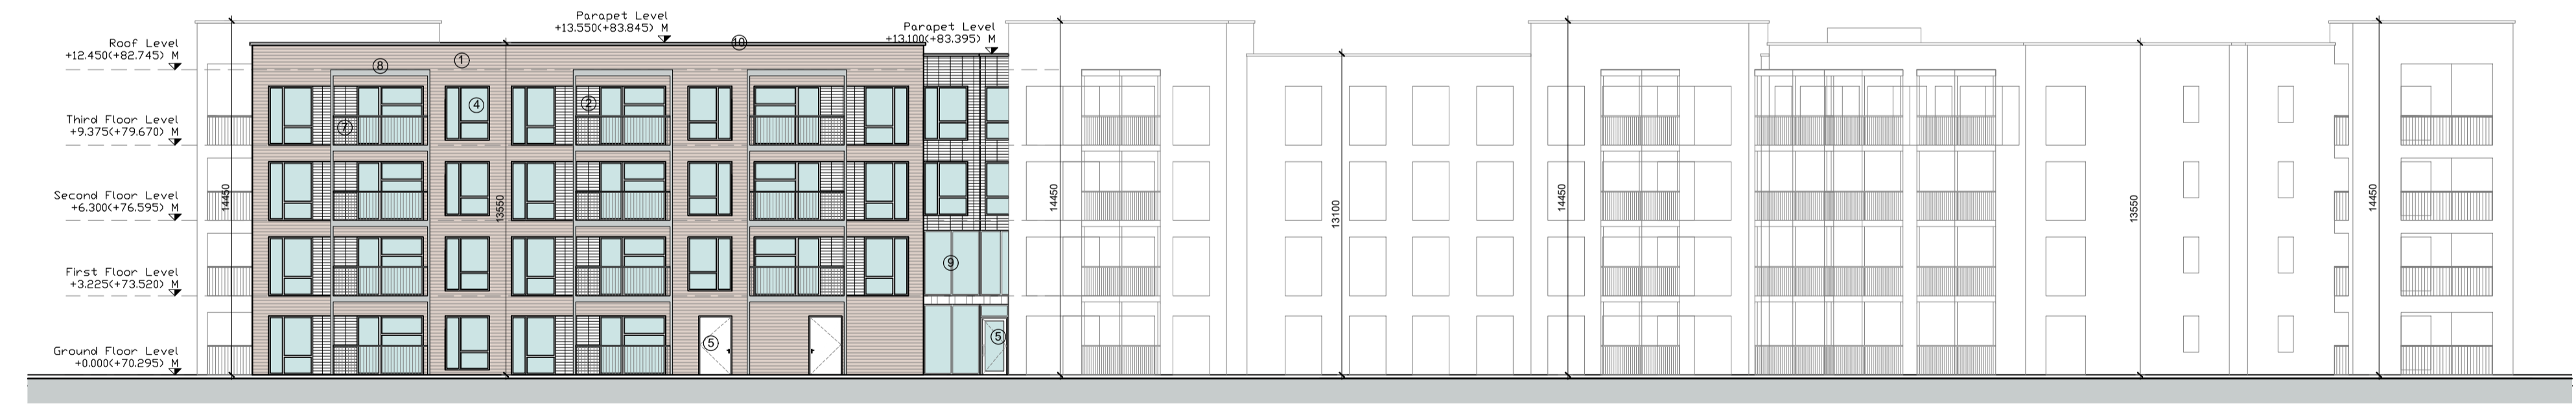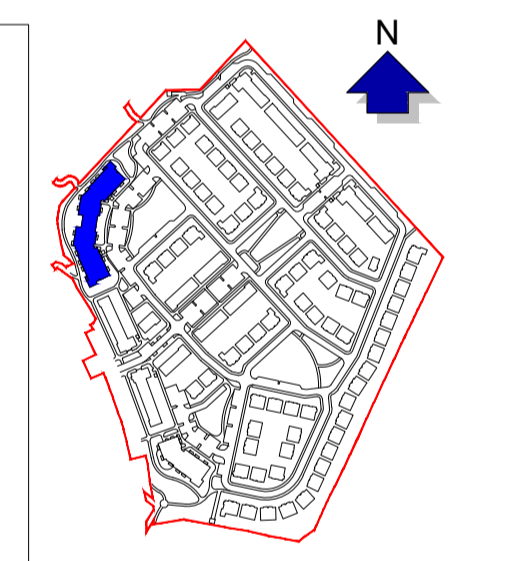

Elevation D



Elevation E

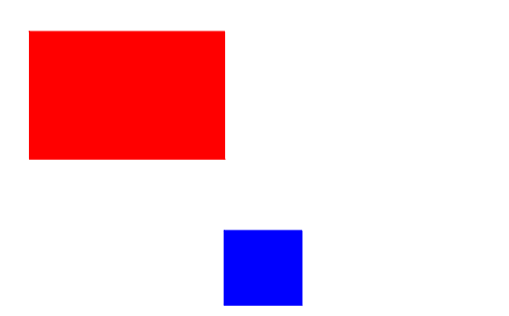

JOHN FLEMING ARCHITECTS
 103 LEESON STREET UPPER, DUBLIN 4.
 T: (01) 6689888 E: info@jfa.ie W: www.jfa.ie

CLIENT
Ardstone Homes Ltd

PROJECT
Residential Development at
Crookan Carbridge Co Kildare

DRAWING
Apartment Block A
Elevation A-E

SCALE
1:200 @ A1

JOB NO.
1744

DRAWN BY
KM

DATE
November 2019

DRAWING NUMBER
P-AA-1-3

REVISION

DRAWING LOCATION
*137 jobs\1744\13-planing\31-planing-application\312.dwg

DRAWING STATUS
PLANNING