




House Type Variations for Part V units Scale: 1:100

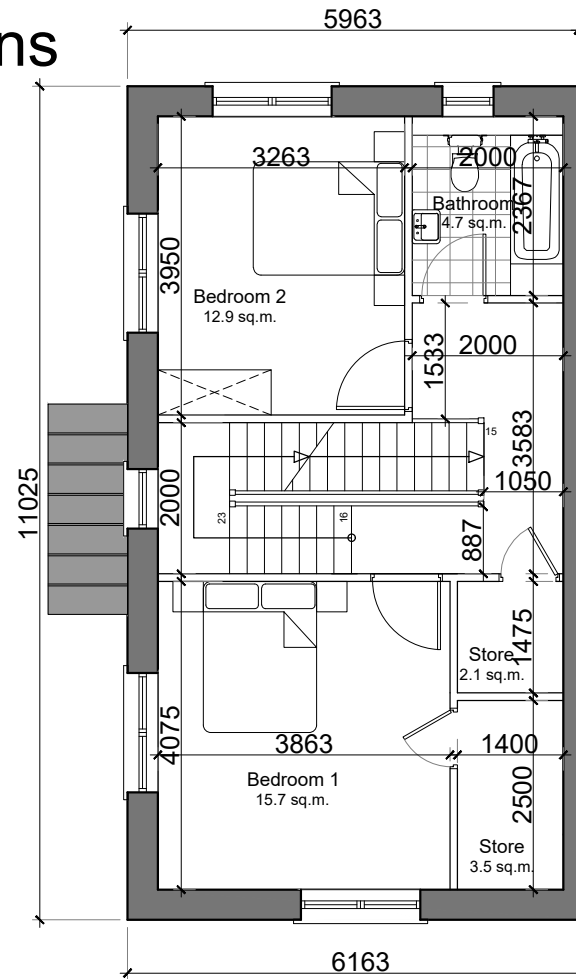

TYPE D3

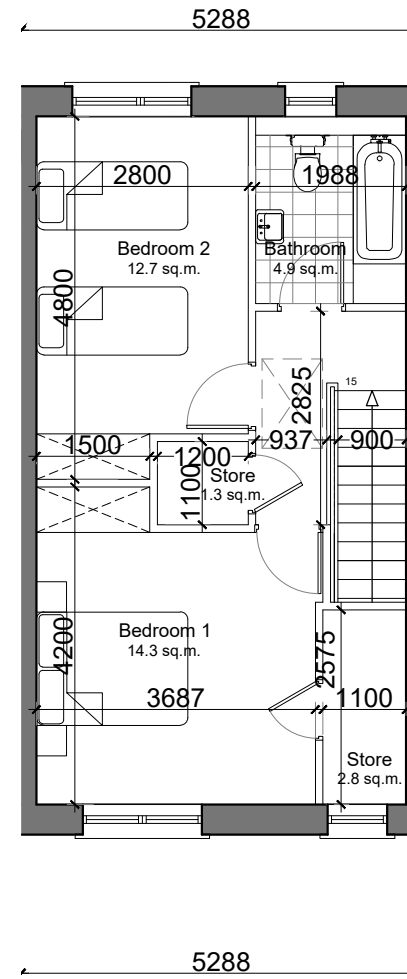

TYPE B1

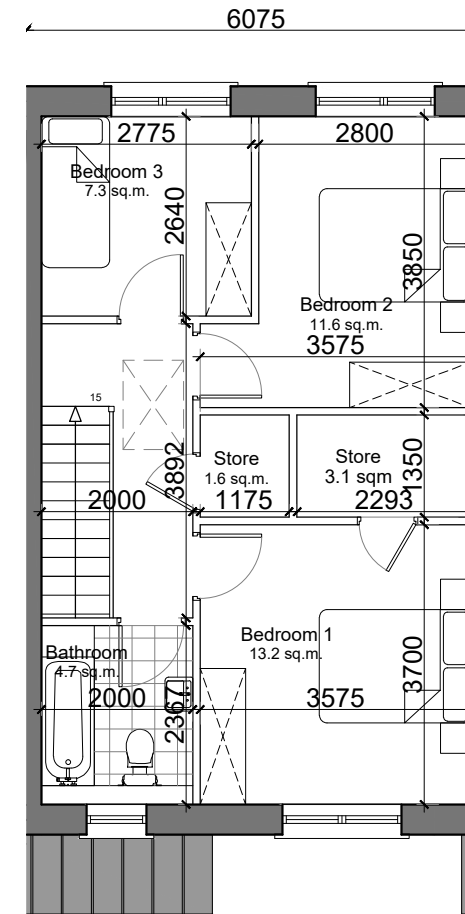


TYPE C5

- GENERAL NOTES
1. COPYRIGHT RESERVED
 2. DO NOT SCALE DRAWING. USE FIGURED DIMENSIONS ONLY.
 3. ALL DISCREPANCIES TO BE REPORTED TO ARCHITECT.
 4. THE CONTRACTOR IS RESPONSIBLE FOR CHECKING ALL LEVELS AND DIMENSIONS.
 5. ALL STRUCTURE TO BE TO STRUCTURAL ENGINEERS DETAILS.
 6. ALL MECH & ELEC SERVICES TO SERVICES ENGINEERS DETAILS.
 7. ALL PROPRIETARY ITEMS TO BE INSTALLED IN ACCORDANCE WITH MANUFACTURERS INSTRUCTIONS.
 8. CONTRACTOR IS RESPONSIBLE FOR THE COORDINATION OF STRUCTURE FINISHES AND SERVICES.

REV	DATE	DESCRIPTION	BY

First Floor - Type D3, B1 and C5

Storage Calculations

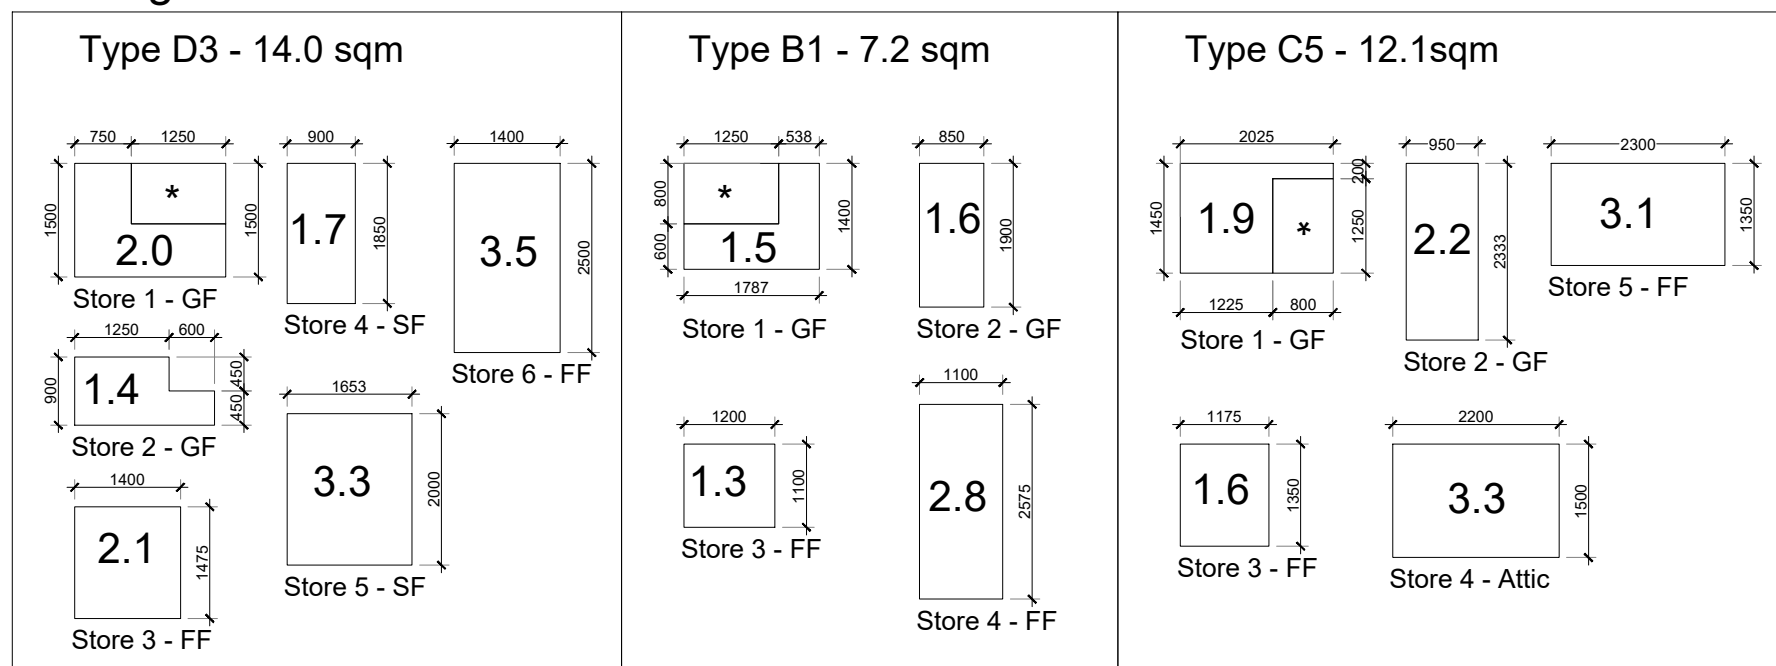

*1.0 sqm is subtracted from storage calculation for Heat Pump unit

**JOHN FLEMING
ARCHITECTS**
103 LEESON STREET UPPER, DUBLIN 4.
T: (01) 6689888 E: info@jfa.ie W: www.jfa.ie

CLIENT
ARDSTONE-HOMES-LTD

PROJECT
RESIDENTIAL HOUSING DEVELOPMENT
CRODAUN, CELBRIDGE, CO. KILDARE

DRAWING
HOUSE TYPE VARIATIONS
FOR PART V UNITS

SCALE 1:100 @ A3 JOB NO. 1744
DRAWN BY RJ
DATE JAN 20
DRAWING NUMBER P-PV-0-1 REVISION -
DRAWING LOCATION w:\17 jobs\174403-planning\3.1 planning application\3.1.2.rvt

DRAWING STATUS
PLANNING